



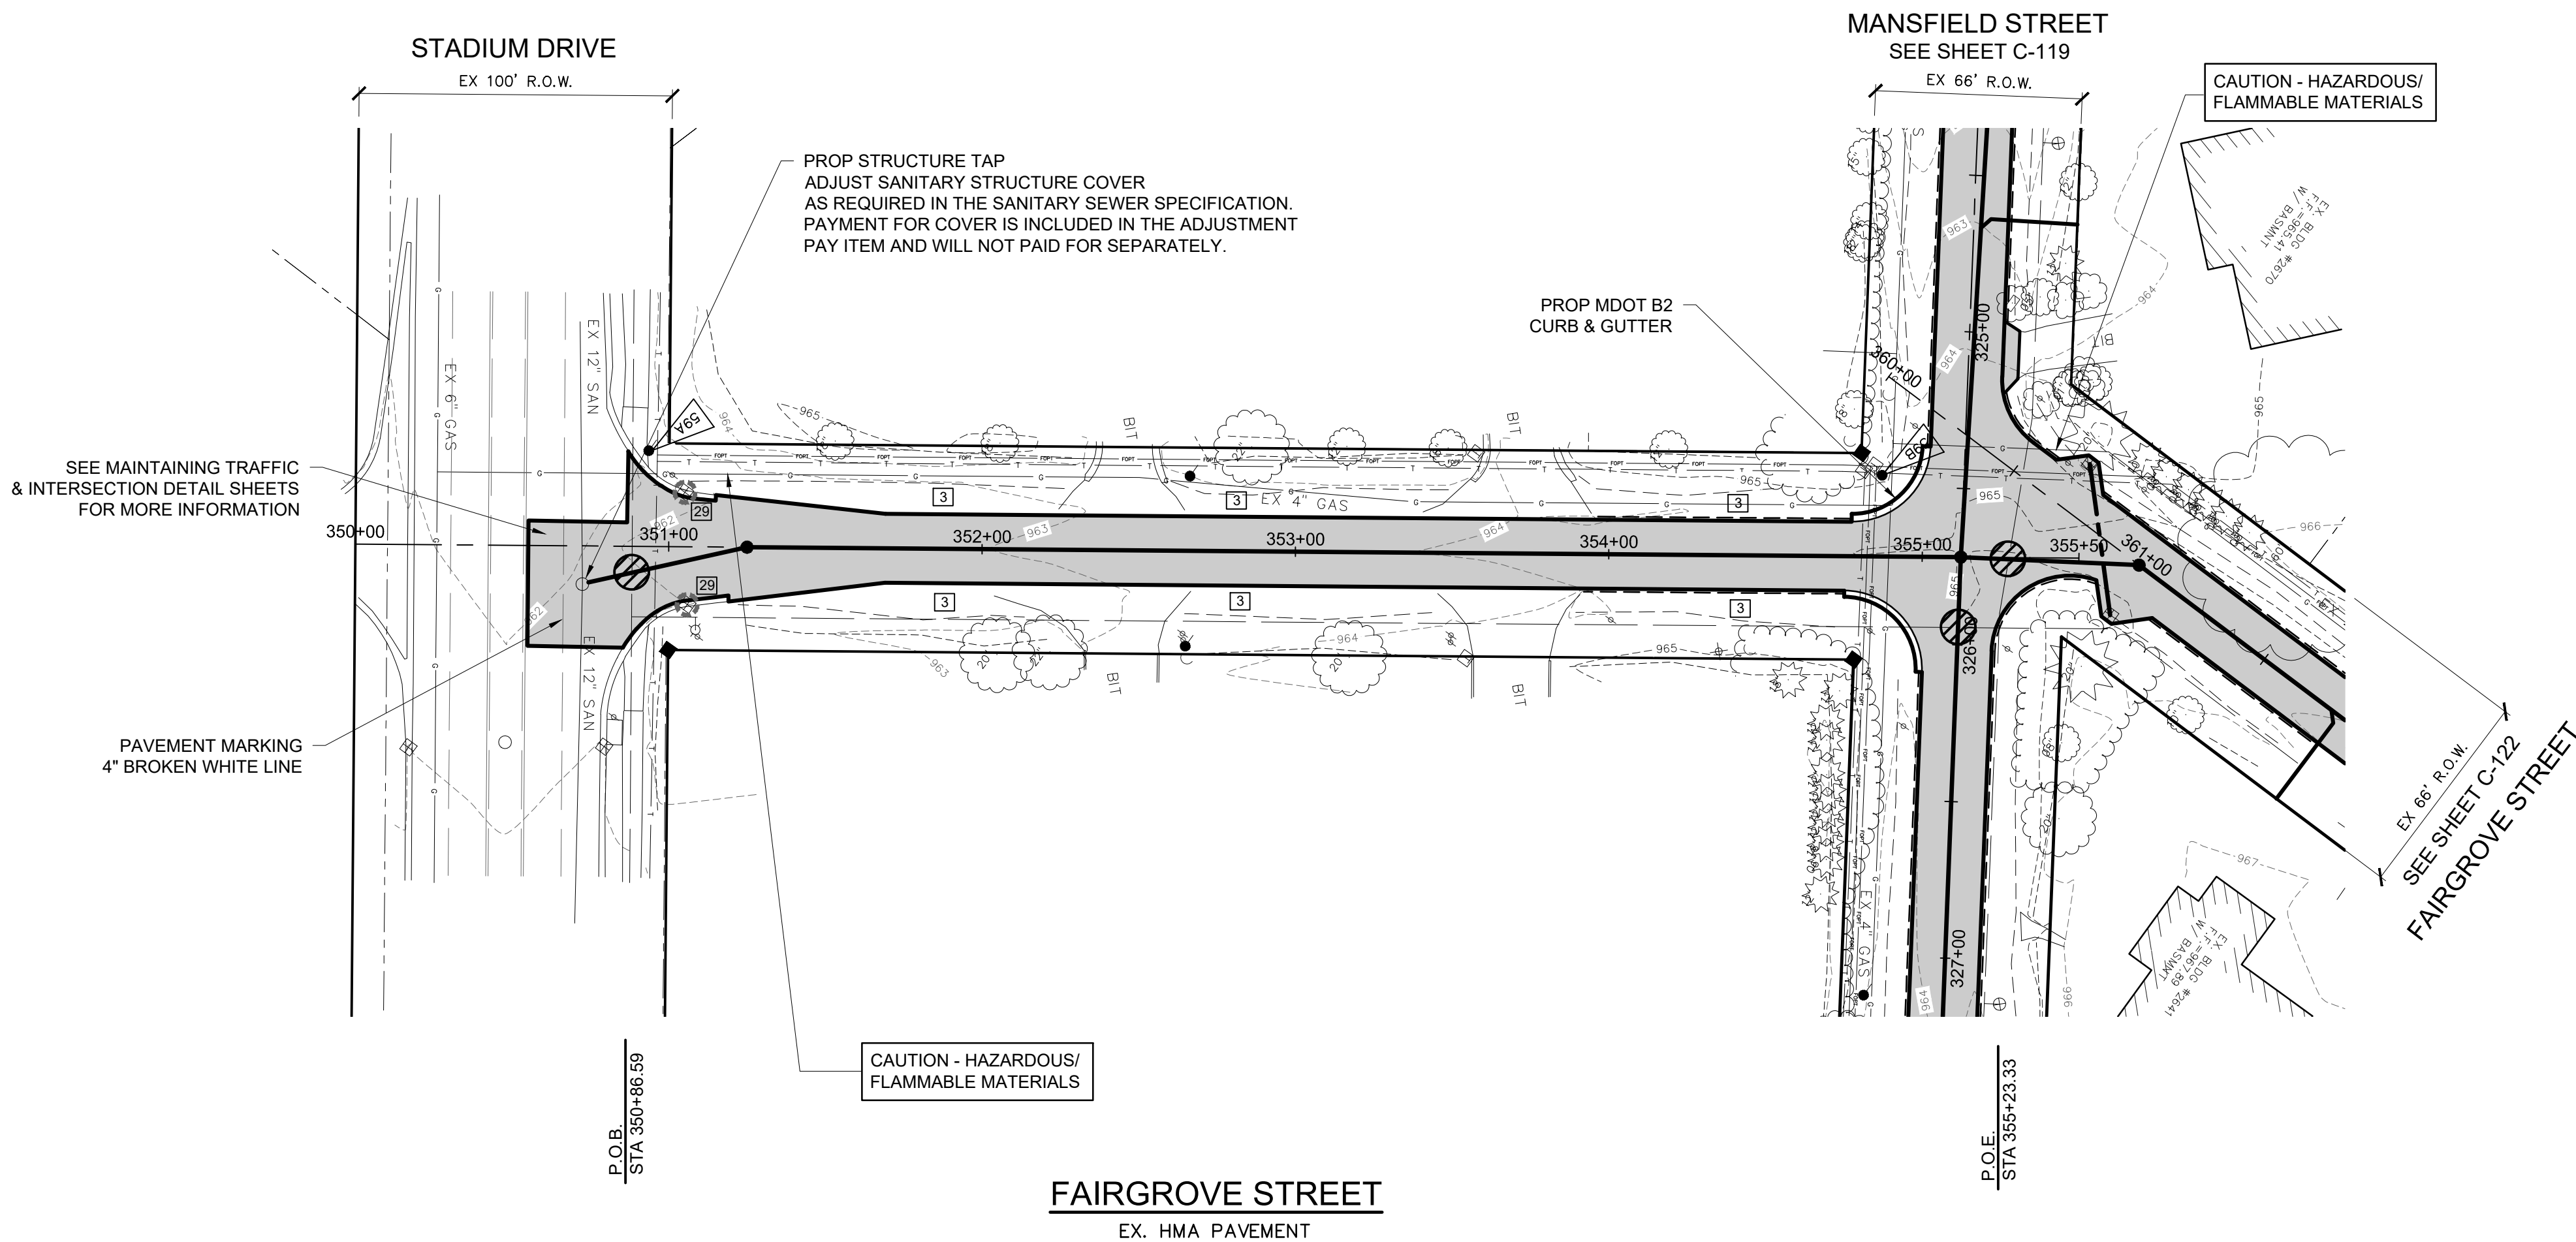

BM #59A EL. 963.49'
RR SPIKE N FACE PP W/ LIGHT @ NW QUAD
STADIUM & FAIRGROVE

BM #59B EL. 966.06'
RR SPIKE N FACE PP @ SW QUAD MANSFIELD &
FAIRGROVE, 0.75' ABOVE GRADE

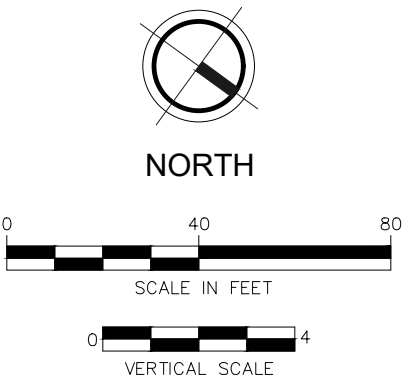


NOTES:

1. ALL STRIPING SHALL BE WATERBORNE.
2. PAVEMENT MARKINGS SHALL BE LAID OUT BY RCKC
PRIOR TO INSTALLATION.

SOIL EROSION & SEDIMENTATION CONTROL MEASURES	
KEY	DETAIL
3	PERMANENT / TEMPORARY SEEDING
29	INLET PROTECTION FABRIC DROP

LEGEND

- PROP SANITARY SEWER
- - - PROP STORM SEWER
- PROP SANITARY MANHOLE
- PROP HMA PAVEMENT
- - - GRAVEL SHOULDER
- PROP INLET PROTECTION, FABRIC DROP
- DRIVEWAY ELEV. @ R.O.W. RIGHT
- DRIVEWAY ELEV. @ R.O.W. LEFT
- SANITARY LATERAL RISER ELEV. @ R.O.W. RIGHT
- SANITARY LATERAL RISER ELEV. @ R.O.W. LEFT
- CONCRETE CURB & GUTTER
- WATERMAIN SHALL HAVE 18" MINIMUM
CLEARANCE FROM SEWER

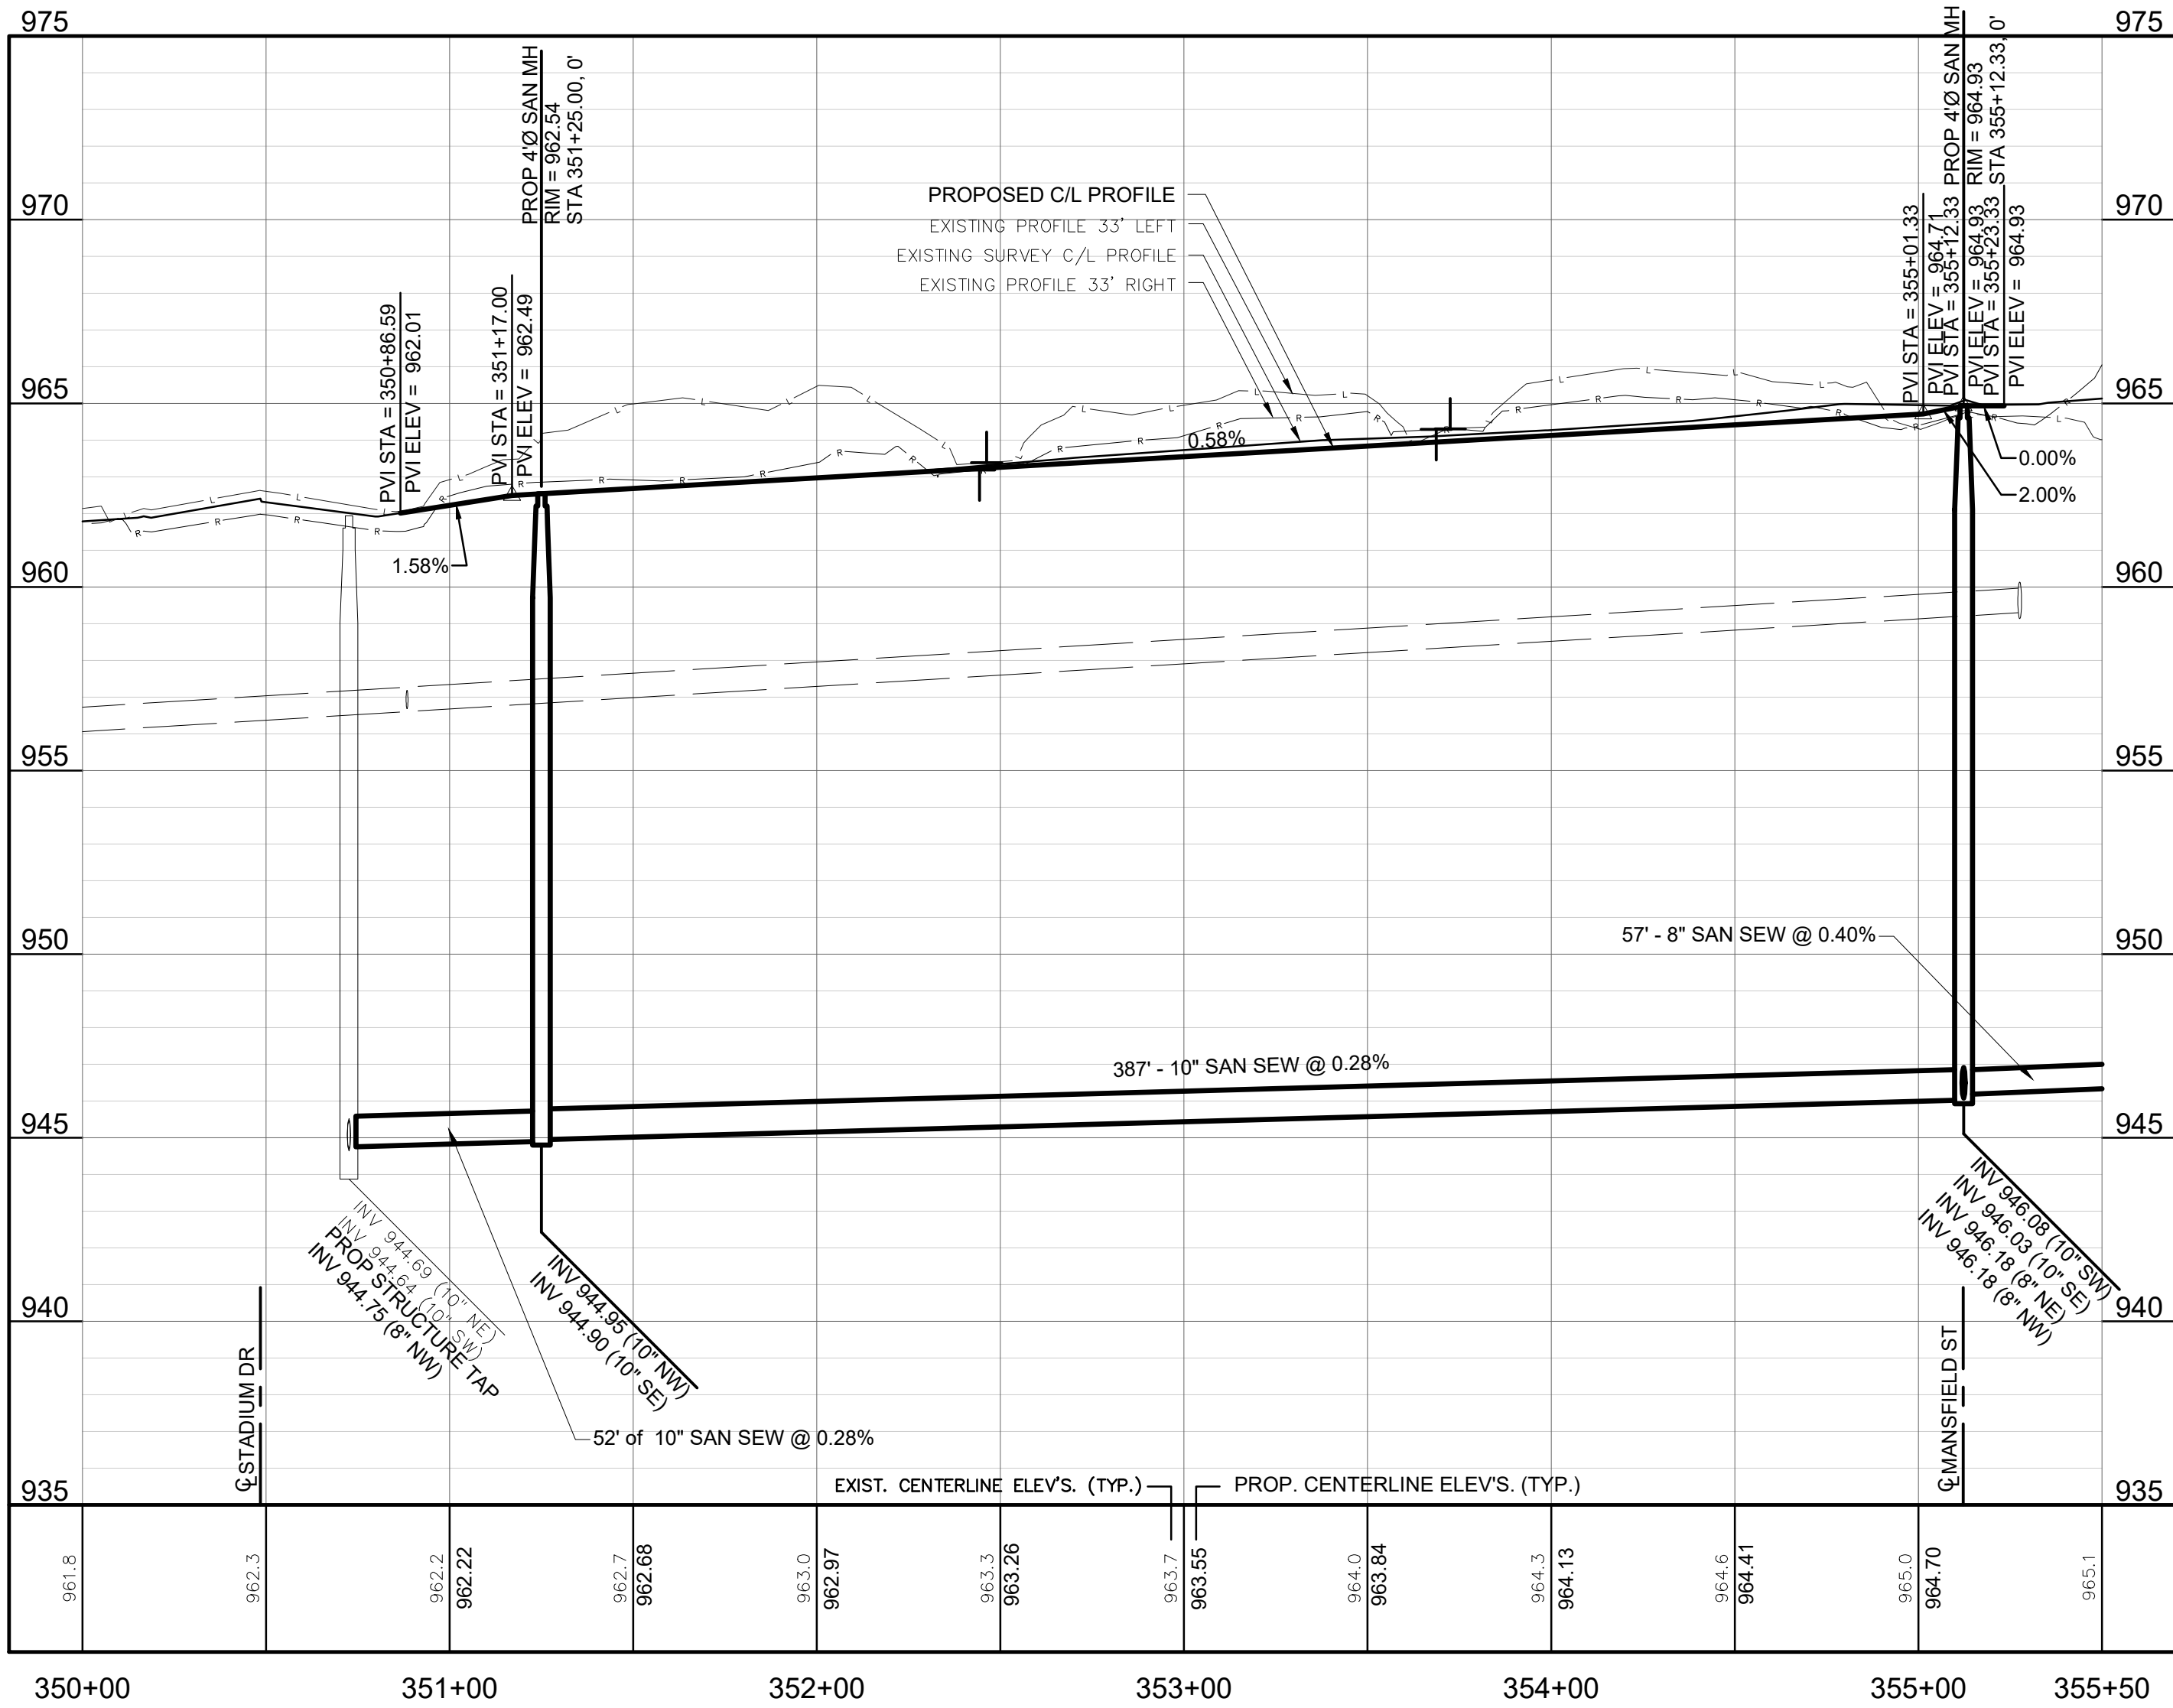



OSHTOMO CHARTER TOWNSHIP
KALAMAZOO COUNTY
NSE PHASE 1
FAIRGROVE PLAN AND PROFILE

DESIGN TEAM:	PROJ MGR: TRC	MDT DESIGNED BY: TRC
	CHECK BY: BPK	FEB 2025
DRAWING INFORMATION: 833290_C121 051525 alex.siegrist		

F&V PROJECT NO.
833293

C-121

U:\Projects\3101-415020\31223_Courtesy_RSE_1_Road\City\Plan\31223_0122.dwg - plotted on 3/23/2025 1:28 PM

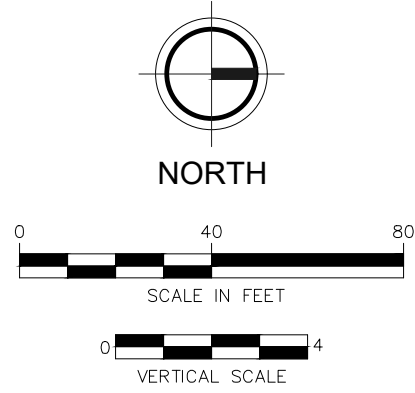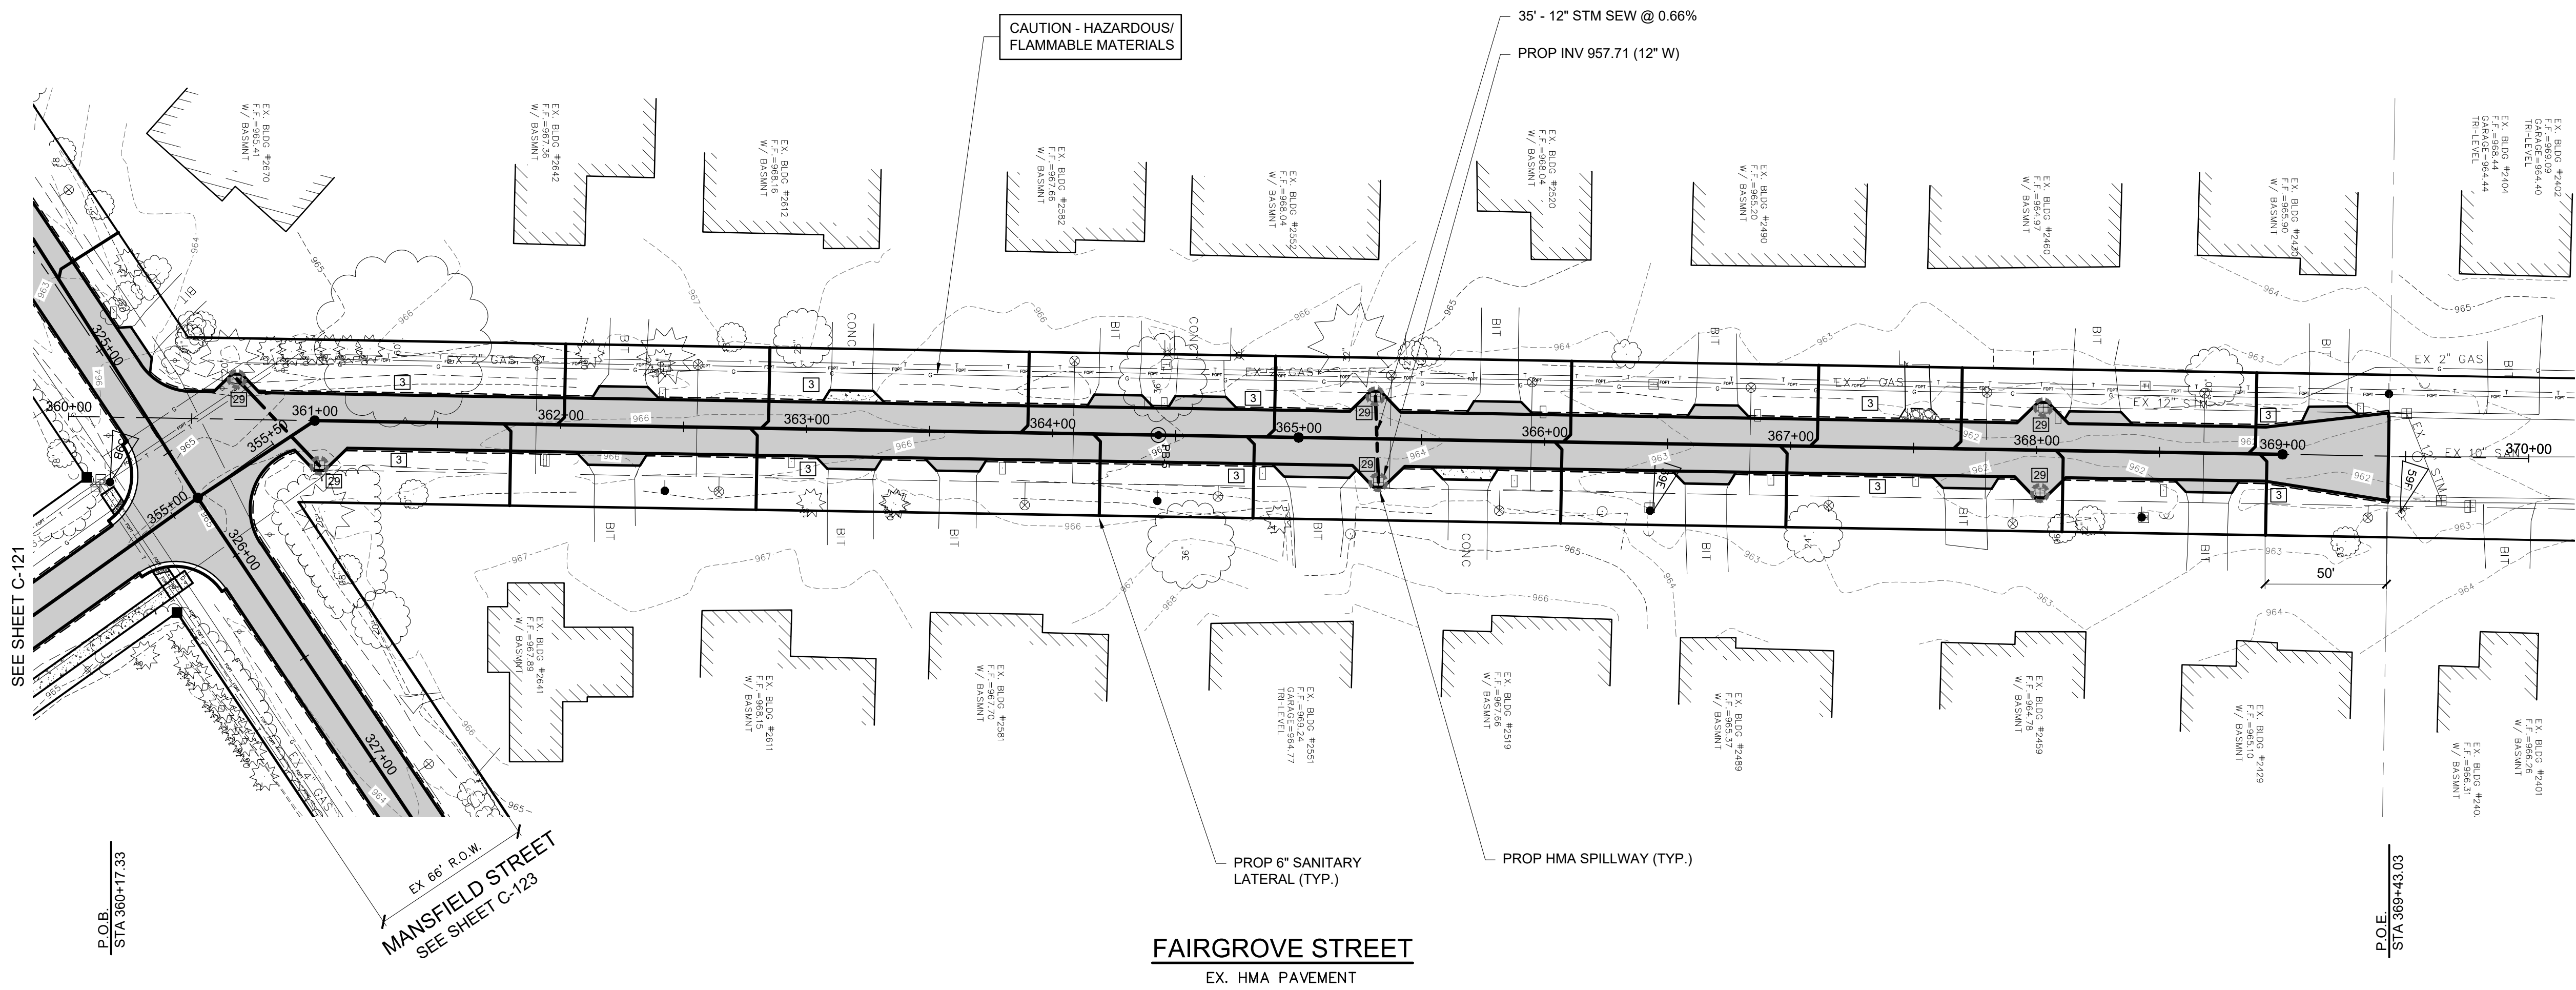


BM #59B EL. 966.06'
RR SPIKE N FACE PP @ SW QUAD MANSFIELD &
FAIRGROVE, 0.75' ABOVE GRADE

BM #59E EL. 964.13'
SPIKE NAIL W FACE PP E SIDE FAIRGROVE N OF
HSE#2519

BM #59F EL. 963.90'
TOP SE BOLT UNDER "5" HYDRANT E SIDE
FAIRGROVE @ DUPLEX #2401/2403

FAIRGROVE STREET

FAIRGROVE STREET
EX. HMA PAVEMENT

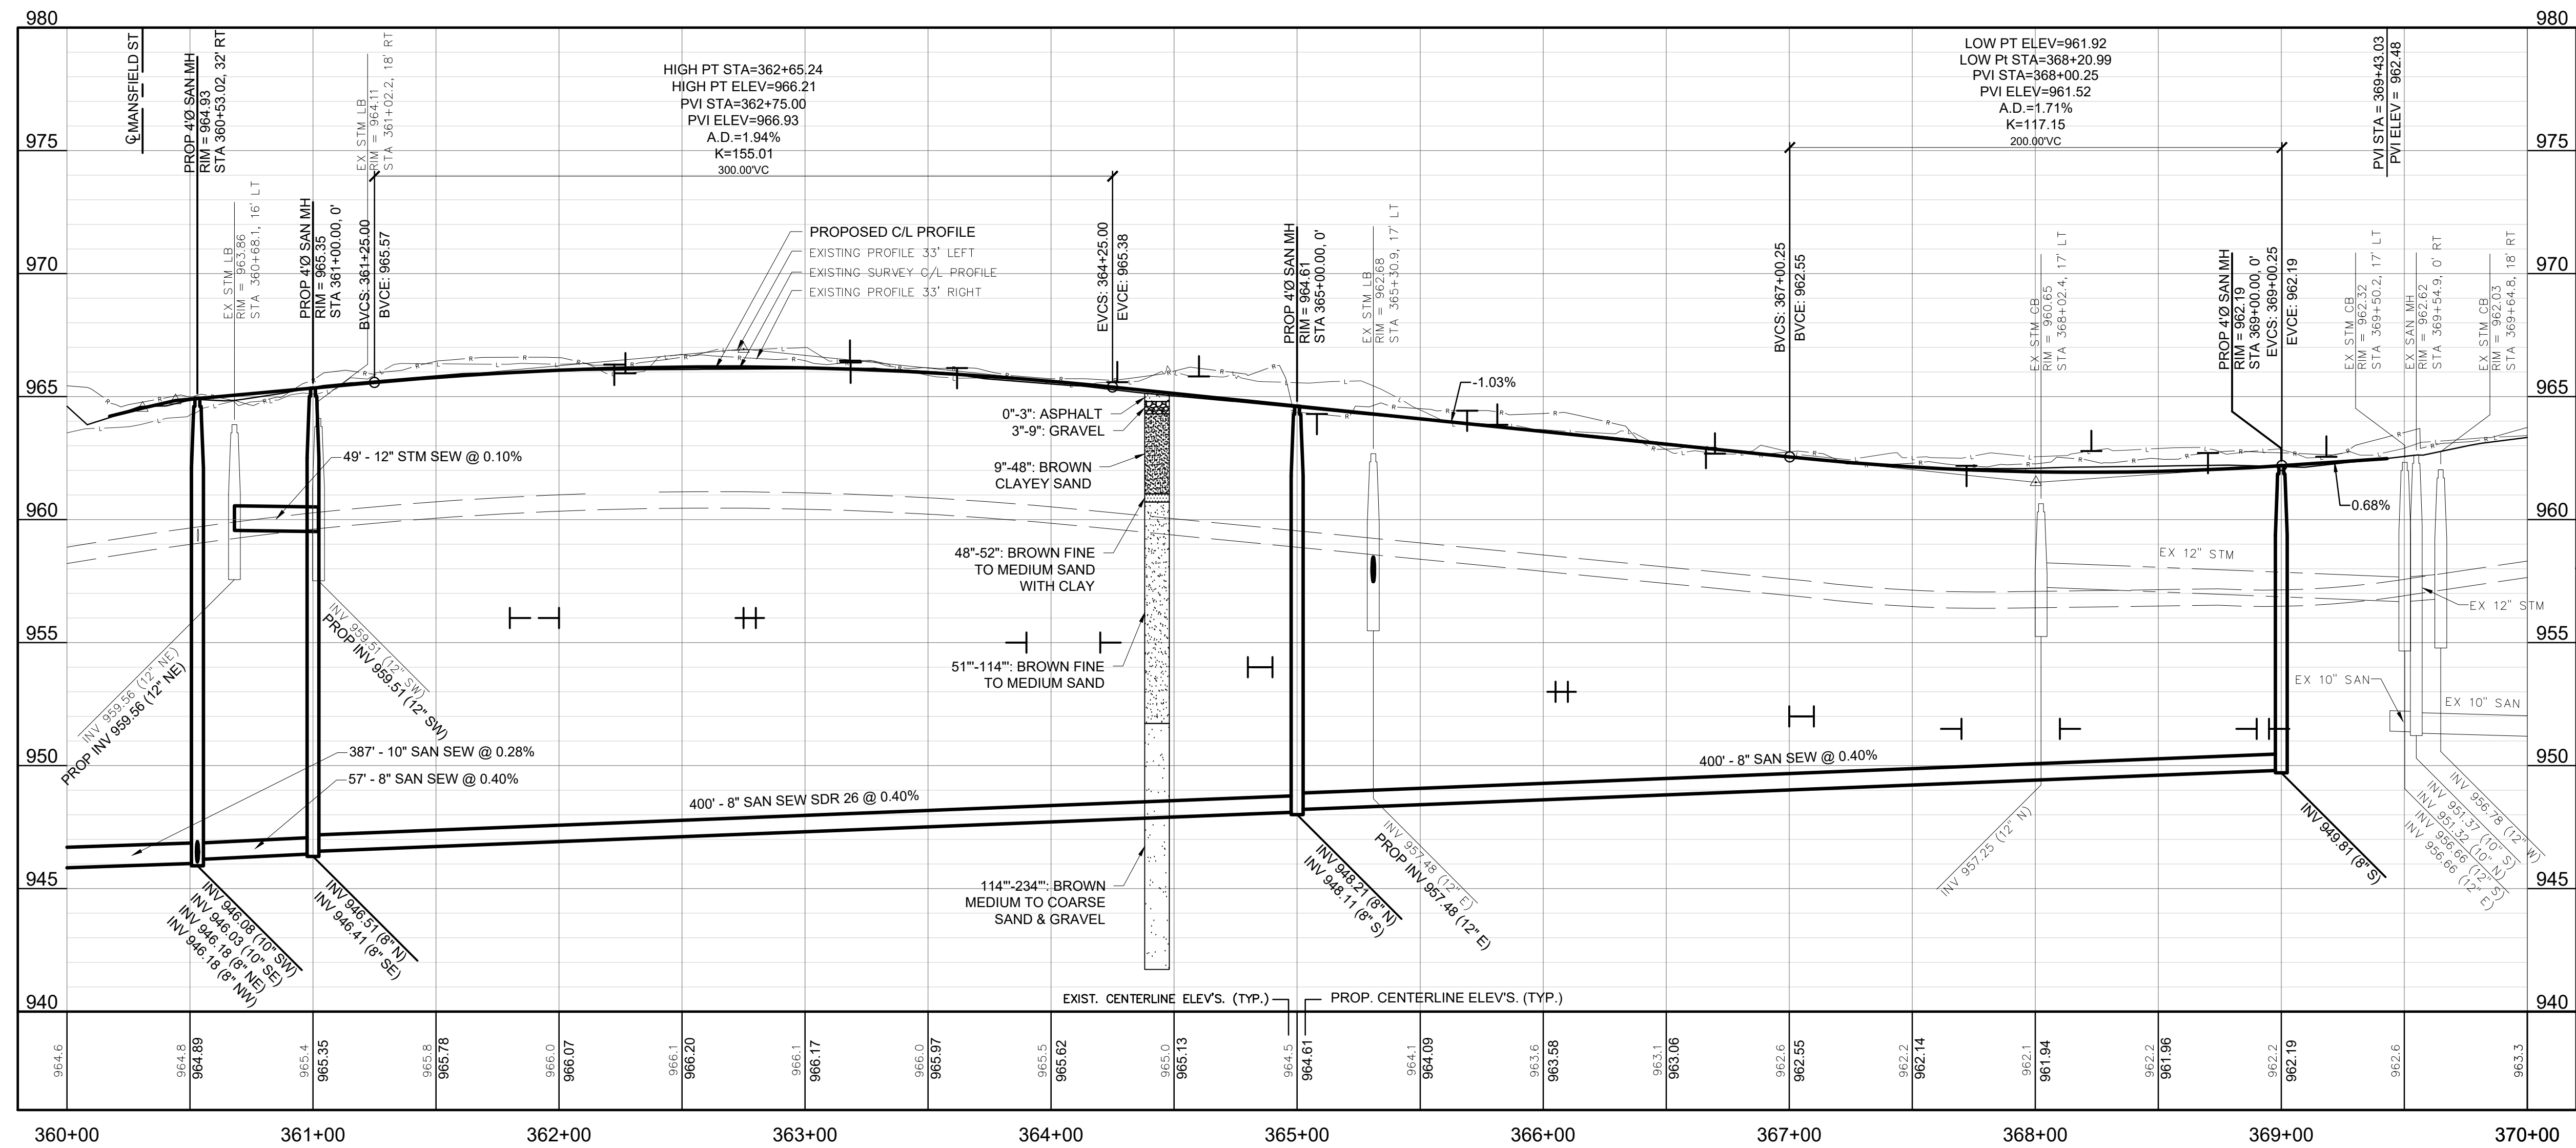

SOIL EROSION & SEDIMENTATION CONTROL MEASURES	
KEY	DETAIL
3	PERMANENT / TEMPORARY SEEDING
29	INLET PROTECTION FABRIC DROP

LEGEND

- PROPOSED SANITARY SEWER
- PROPOSED STORM SEWER
- PROPOSED SANITARY MANHOLE
- PROPOSED HMA PAVEMENT
- GRAVEL SHOULDER
- PROPOSED INLET PROTECTION, FABRIC DROP
- DRIVEWAY ELEV. @ R.O.W. RIGHT
- DRIVEWAY ELEV. @ R.O.W. LEFT
- SANITARY LATERAL RISER ELEV. @ R.O.W. RIGHT
- SANITARY LATERAL RISER ELEV. @ R.O.W. LEFT
- WATERMAIN SHALL HAVE 18" MINIMUM CLEARANCE FROM SEWER

REVISION:

OSHTOMO CHARTER TOWNSHIP
KALAMAZOO COUNTY
NSE PHASE 1
FAIRGROVE PLAN AND PROFILE

DESIGN TEAM: PROJ MGR: MGT
TEAM: DESIGNED BY: TRS
DRAWN BY: RCU
CHECK BY: BPB
FEB 2025
DRAWING INFORMATION:
833250, C122
051525 alex.siegrist

F&V PROJECT NO:
833253

C-122