


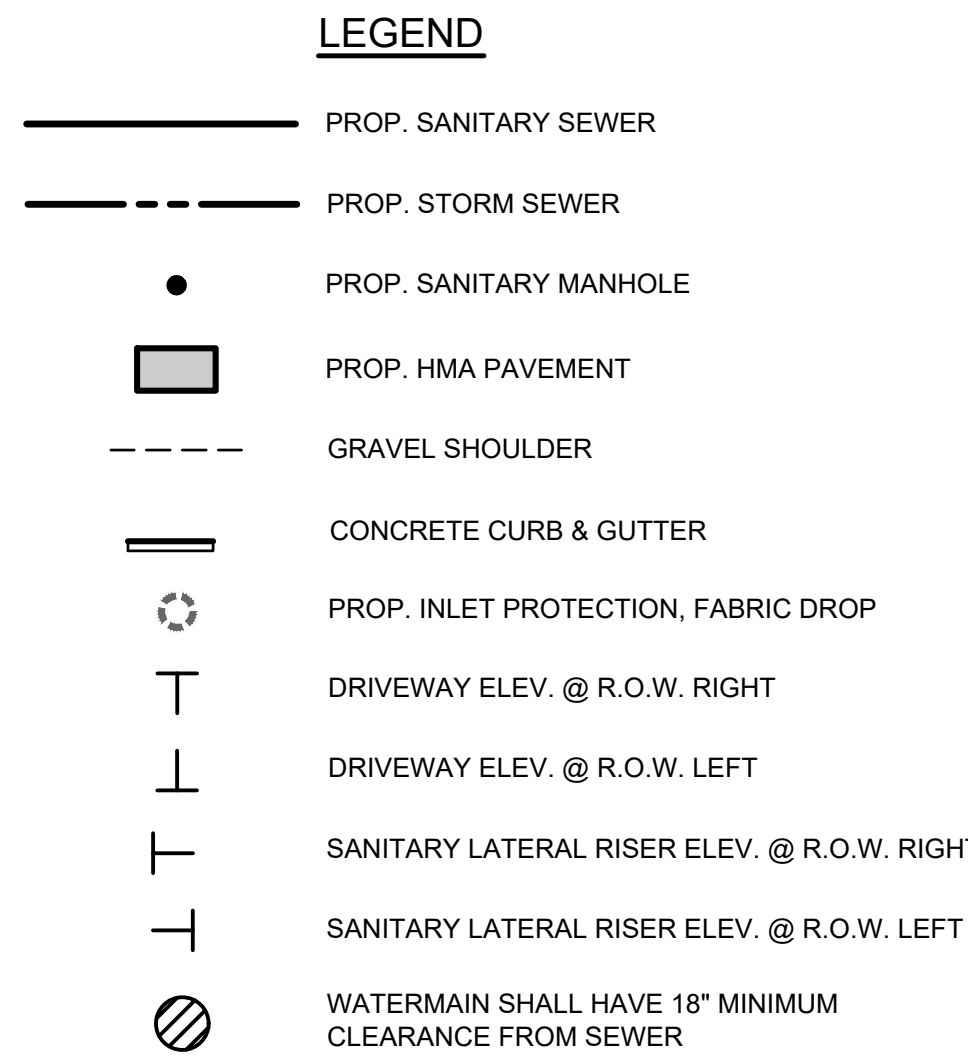
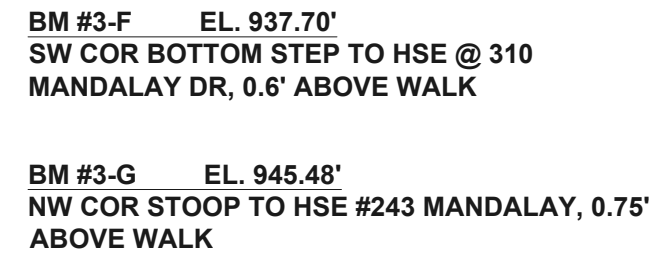


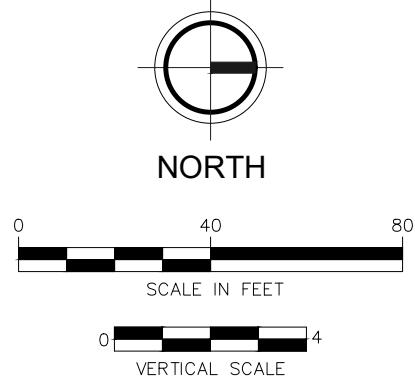

M:\Projects\31001-833253\31001-833253_C114.dwg - plotted on 5/12/2025 11:00 AM

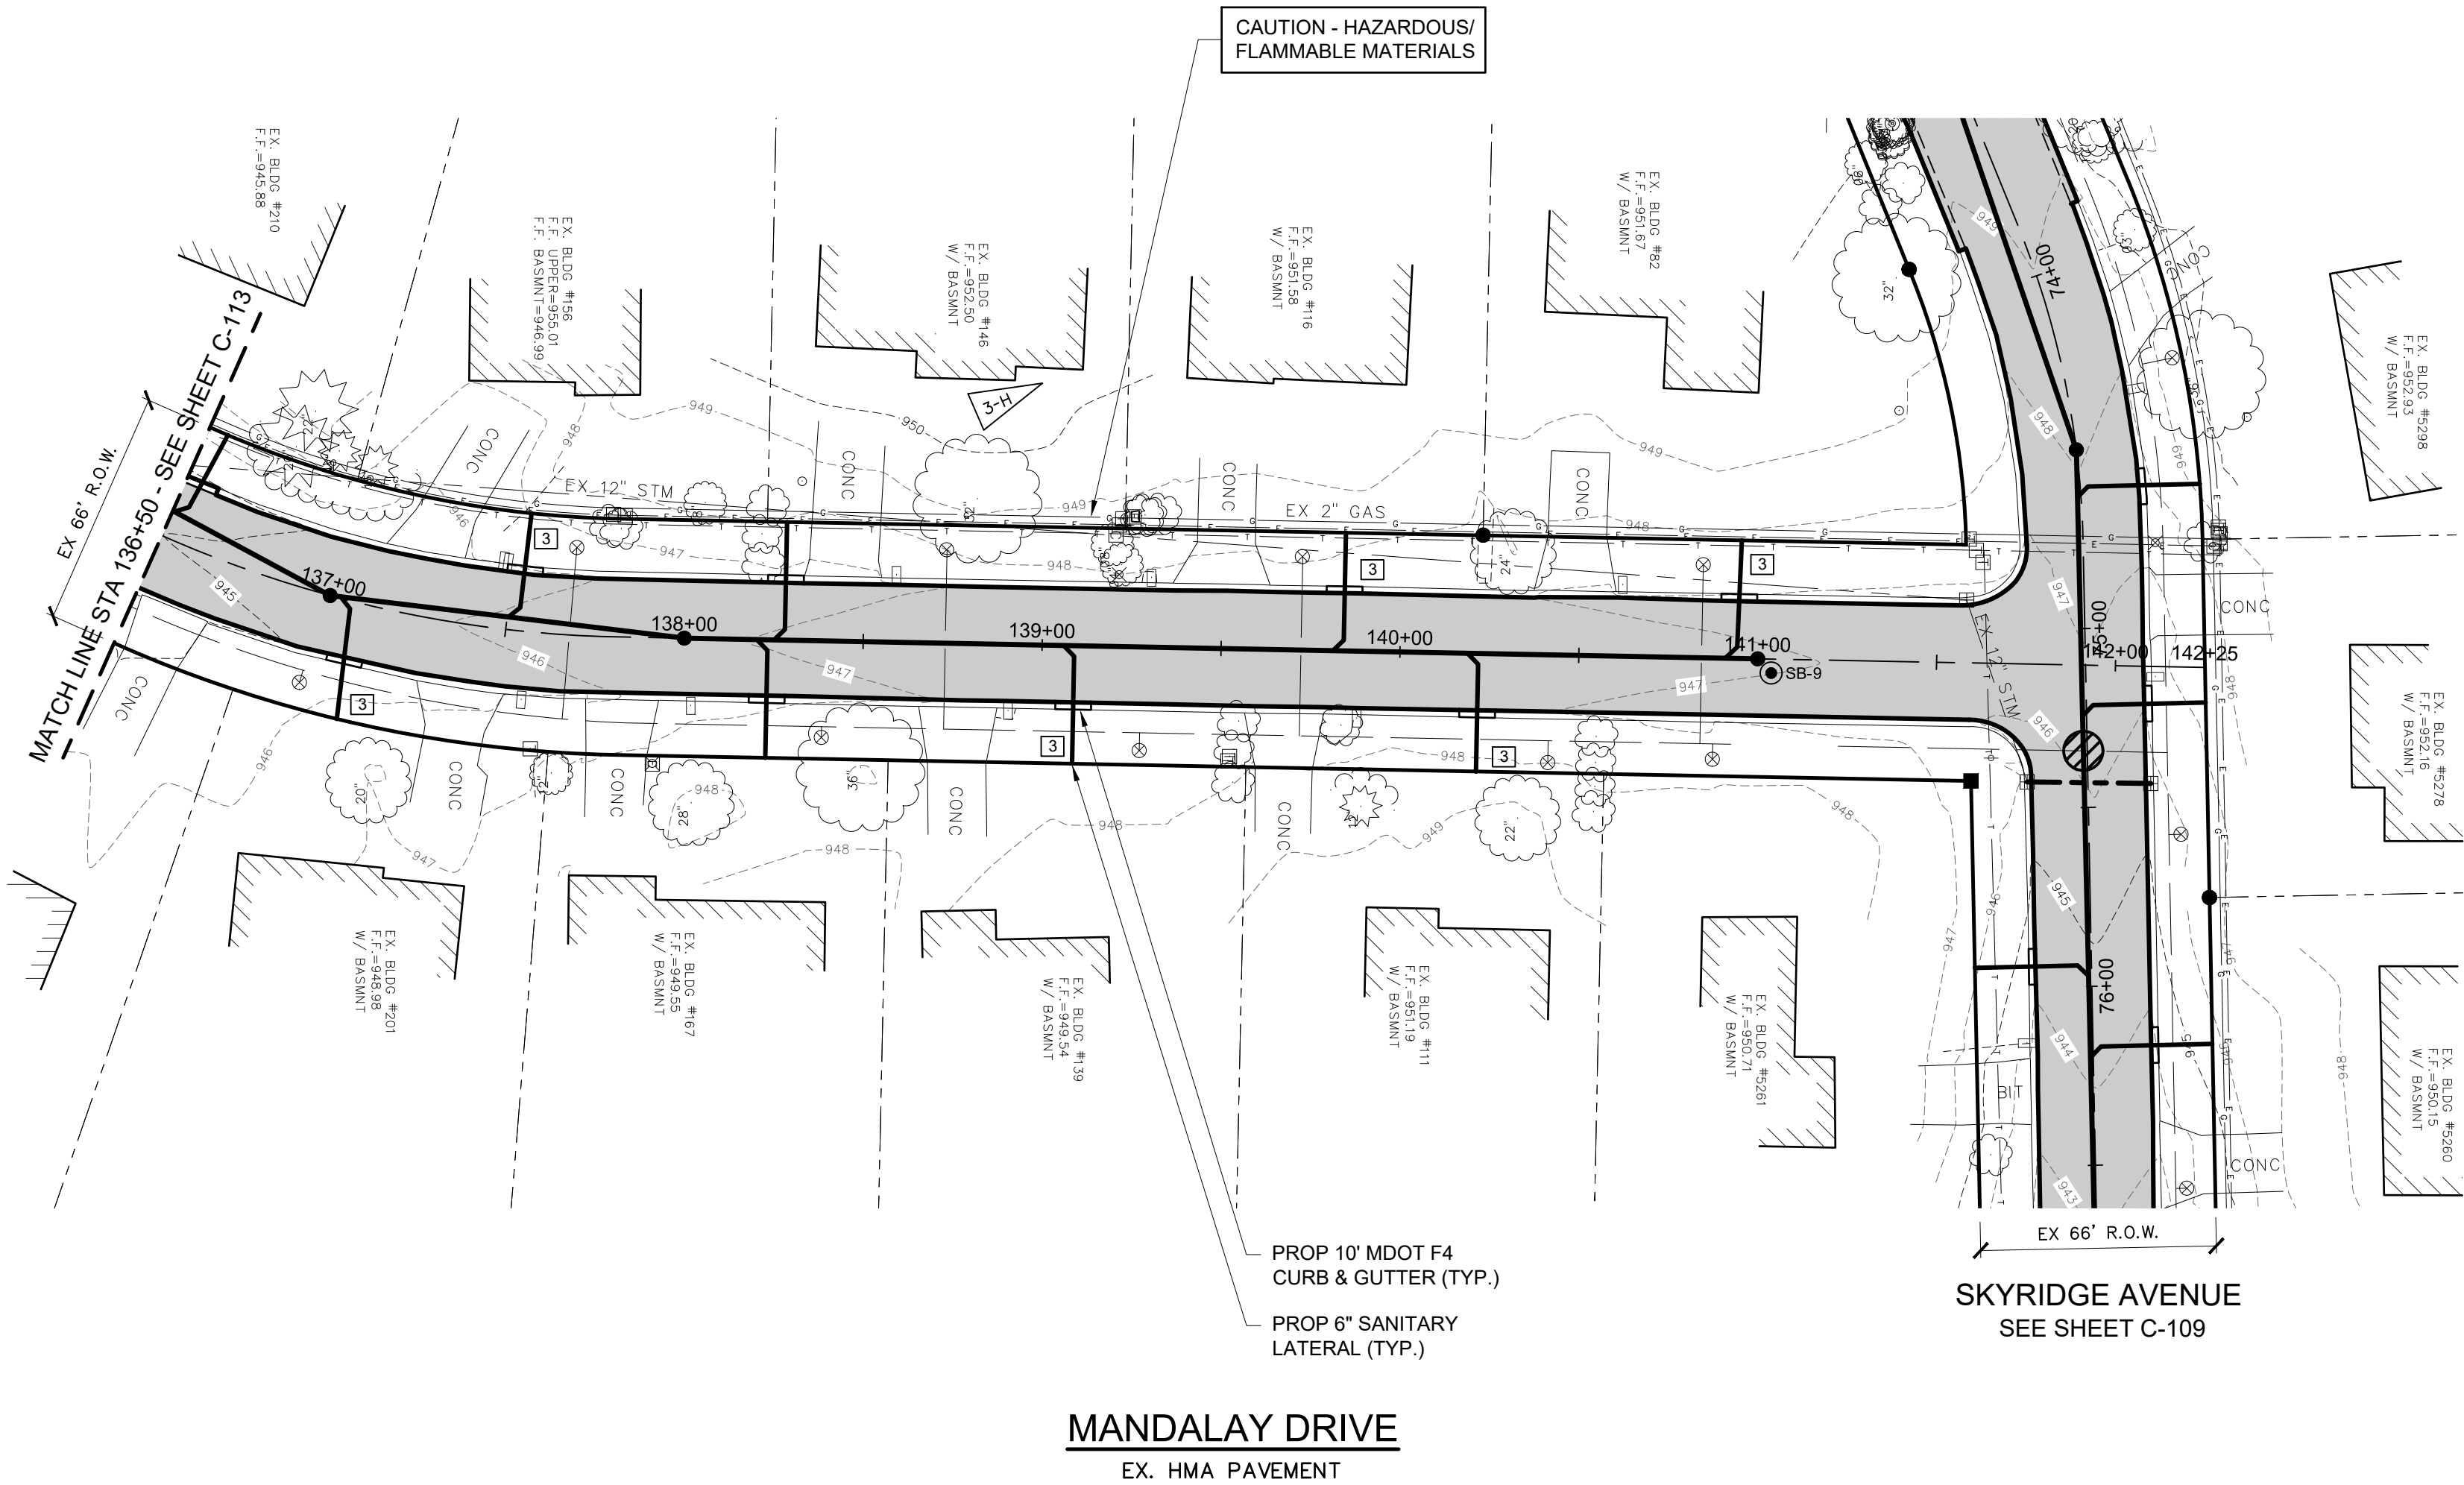

BM #3-H EL. 951.59'
NE COR STOOP TO HSE #146 MANDALAY, 0.6'
ABOVE GRADE

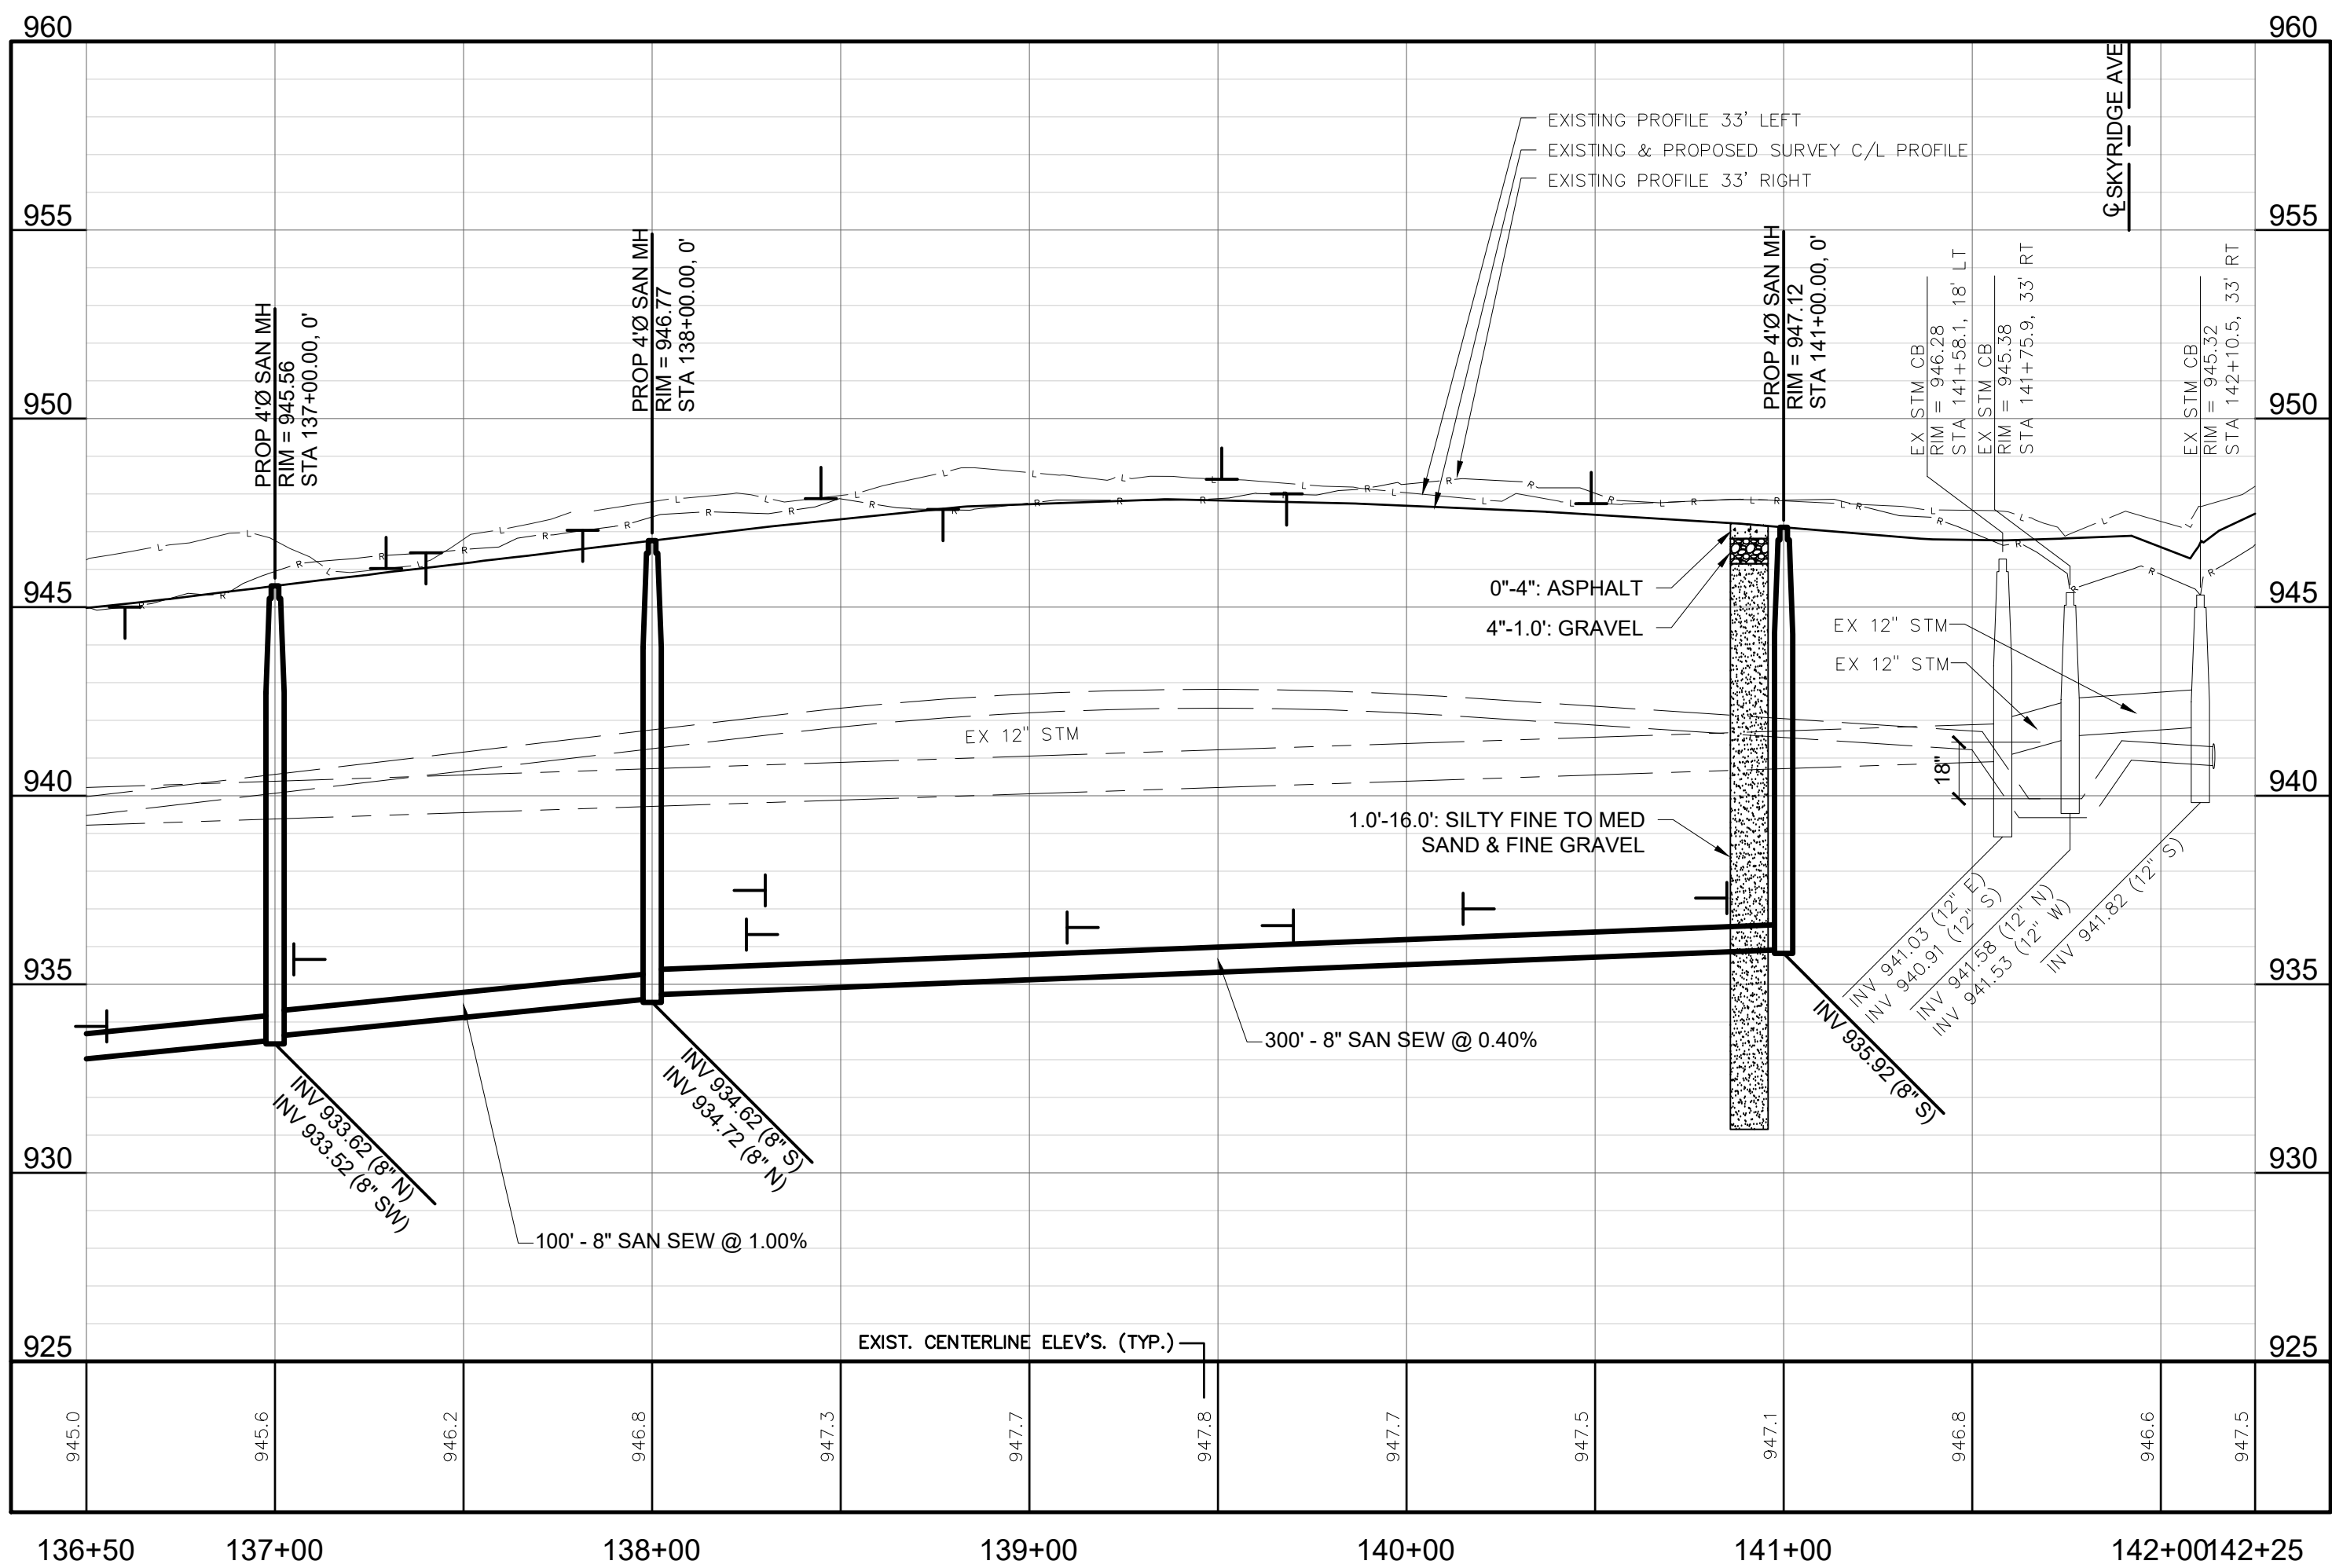

SOIL EROSION & SEDIMENTATION CONTROL MEASURES	
KEY	DETAIL
3	PERMANENT / TEMPORARY SEEDING

LEGEND

- PROP. SANITARY SEWER
- PROP. STORM SEWER
- PROP. SANITARY MANHOLE
- PROP. HMA PAVEMENT
- GRAVEL SHOULDER
- CONCRETE CURB & GUTTER
- PROP. INLET PROTECTION, FABRIC DROP
- DRIVEWAY ELEV. @ R.O.W. RIGHT
- DRIVEWAY ELEV. @ R.O.W. LEFT
- SANITARY LATERAL RISER ELEV. @ R.O.W. RIGHT
- SANITARY LATERAL RISER ELEV. @ R.O.W. LEFT
- WATERMAIN SHALL HAVE 18" MINIMUM CLEARANCE FROM SEWER

OSHTOMO CHARTER TOWNSHIP KALAMAZOO COUNTY NSE PHASE 1 MANDALAY PLAN AND PROFILE

DESIGN TEAM	PROJ MGR	MDT
	DESIGNED BY: TRS	RCG
	DRAWN BY: TRS	RCG
	CHECK BY: BPB	FEB 2025
DRAWING INFORMATION: 833253 C114		
051625 alex.siegfried		

FEBRUARY 2025
FSV PROJECT NO. 833253