
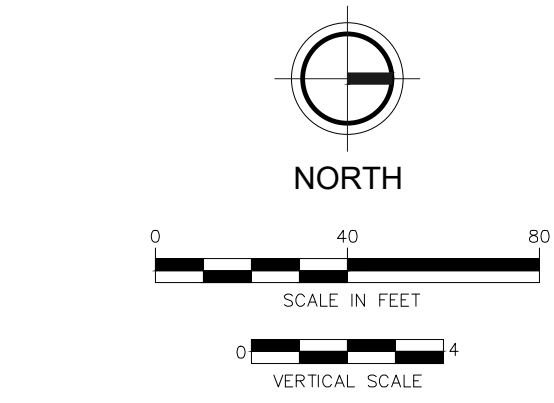


U:\Projects\3101-415500\31235_Corridor MSE 1_Road\Civil\Plan\31235_C123.dwg - plotted on 3/23/2025 1:31 PM

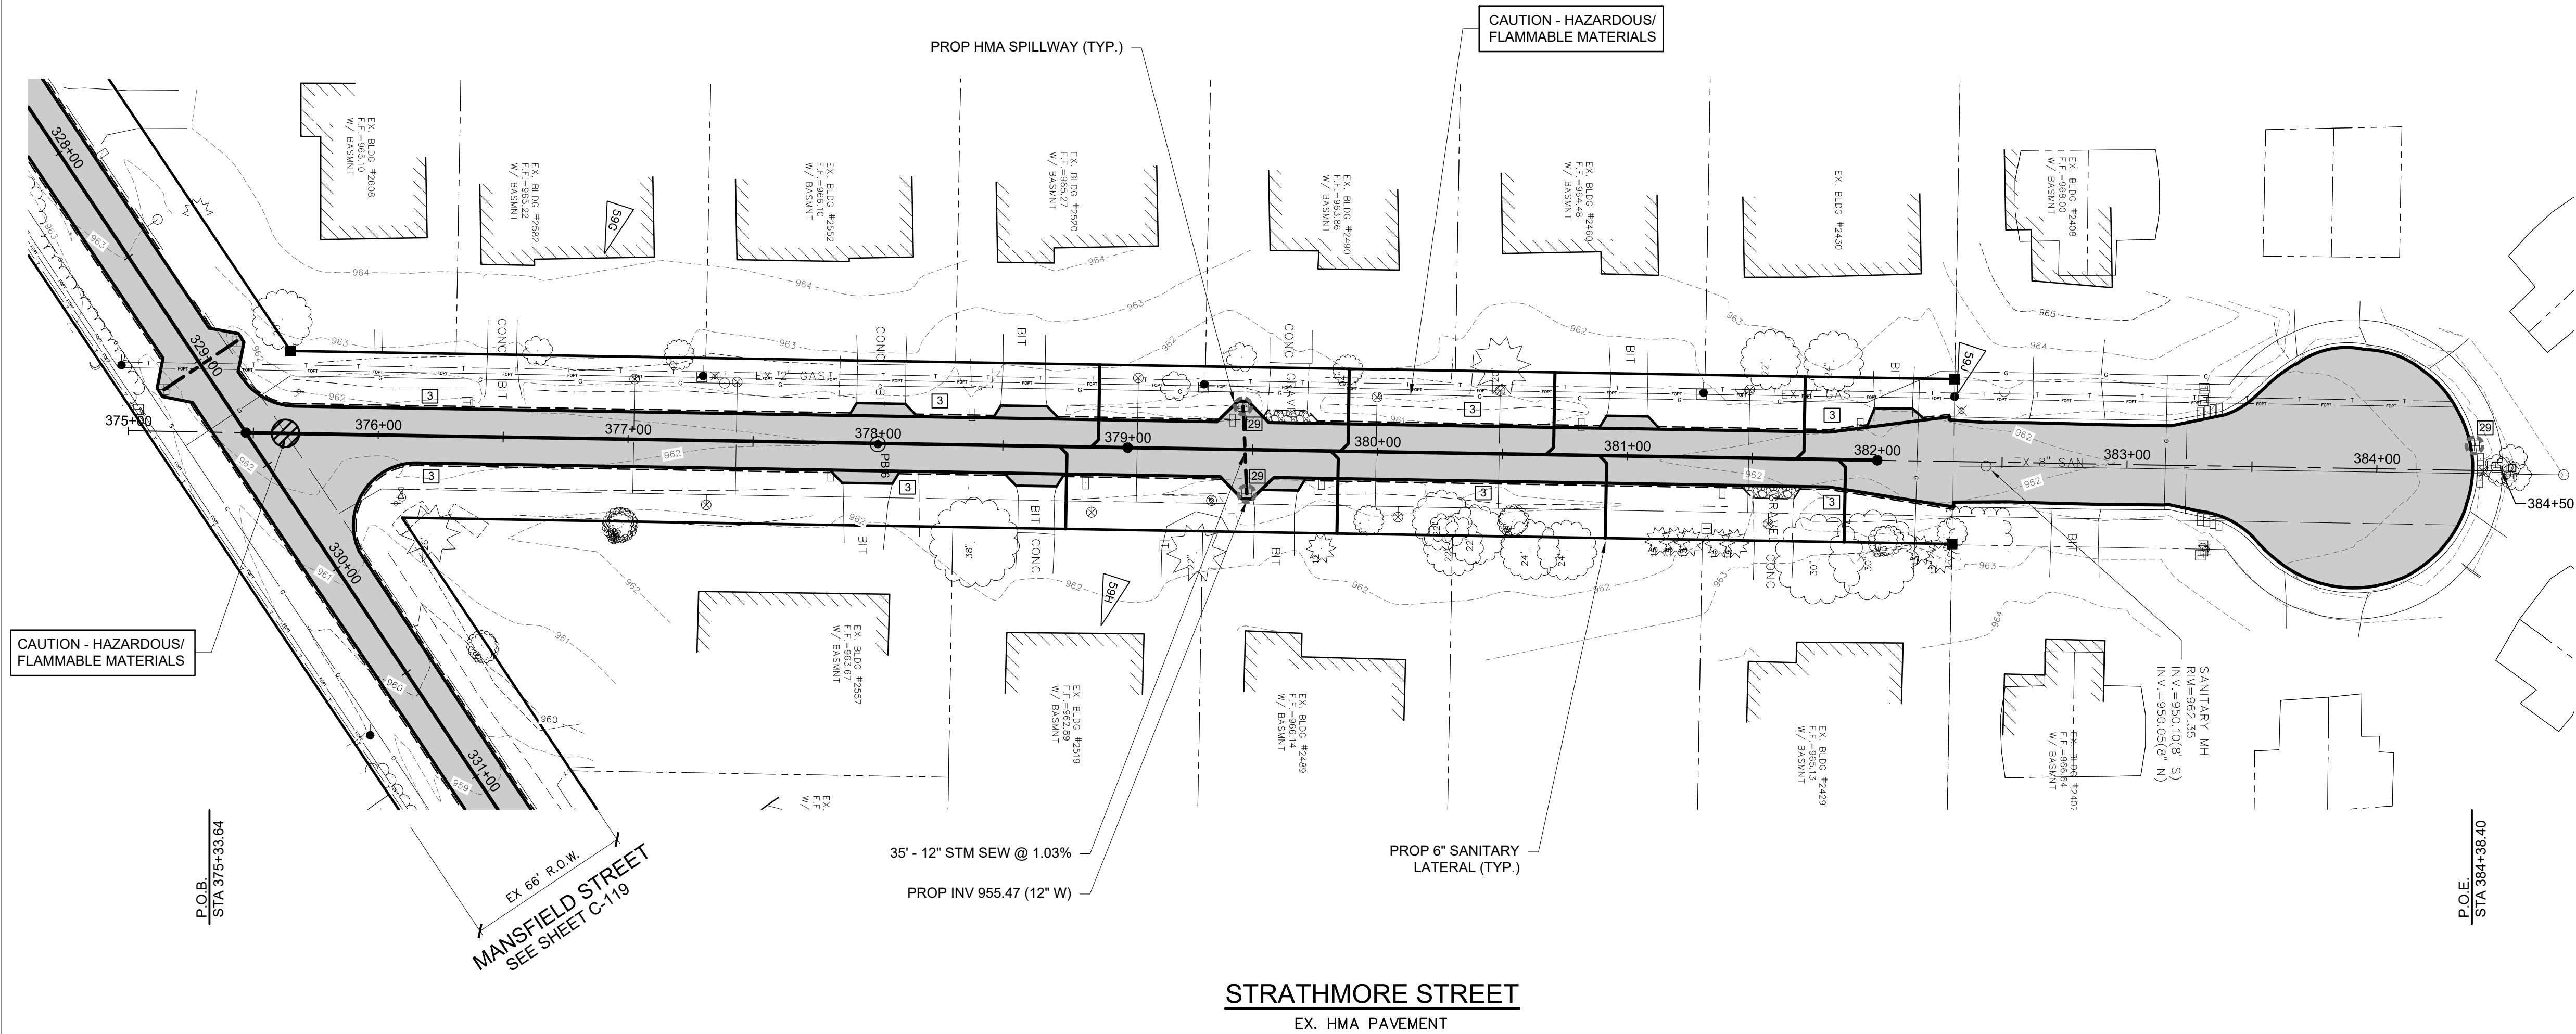


BM #59G EL. 965.01'
NE COR STOOP HSE #2582 STRATHMORE ST

BM #59H EL. 962.92'
NW COR CONC PORCH HSE # 2519 STRATHMORE ST

BM #59J EL. 963.82'
RR SPIKE E FACE PP, W SIDE STRATHMORE ST @
HSE #2408

STRATHMORE STREET
EX. HMA PAVEMENT

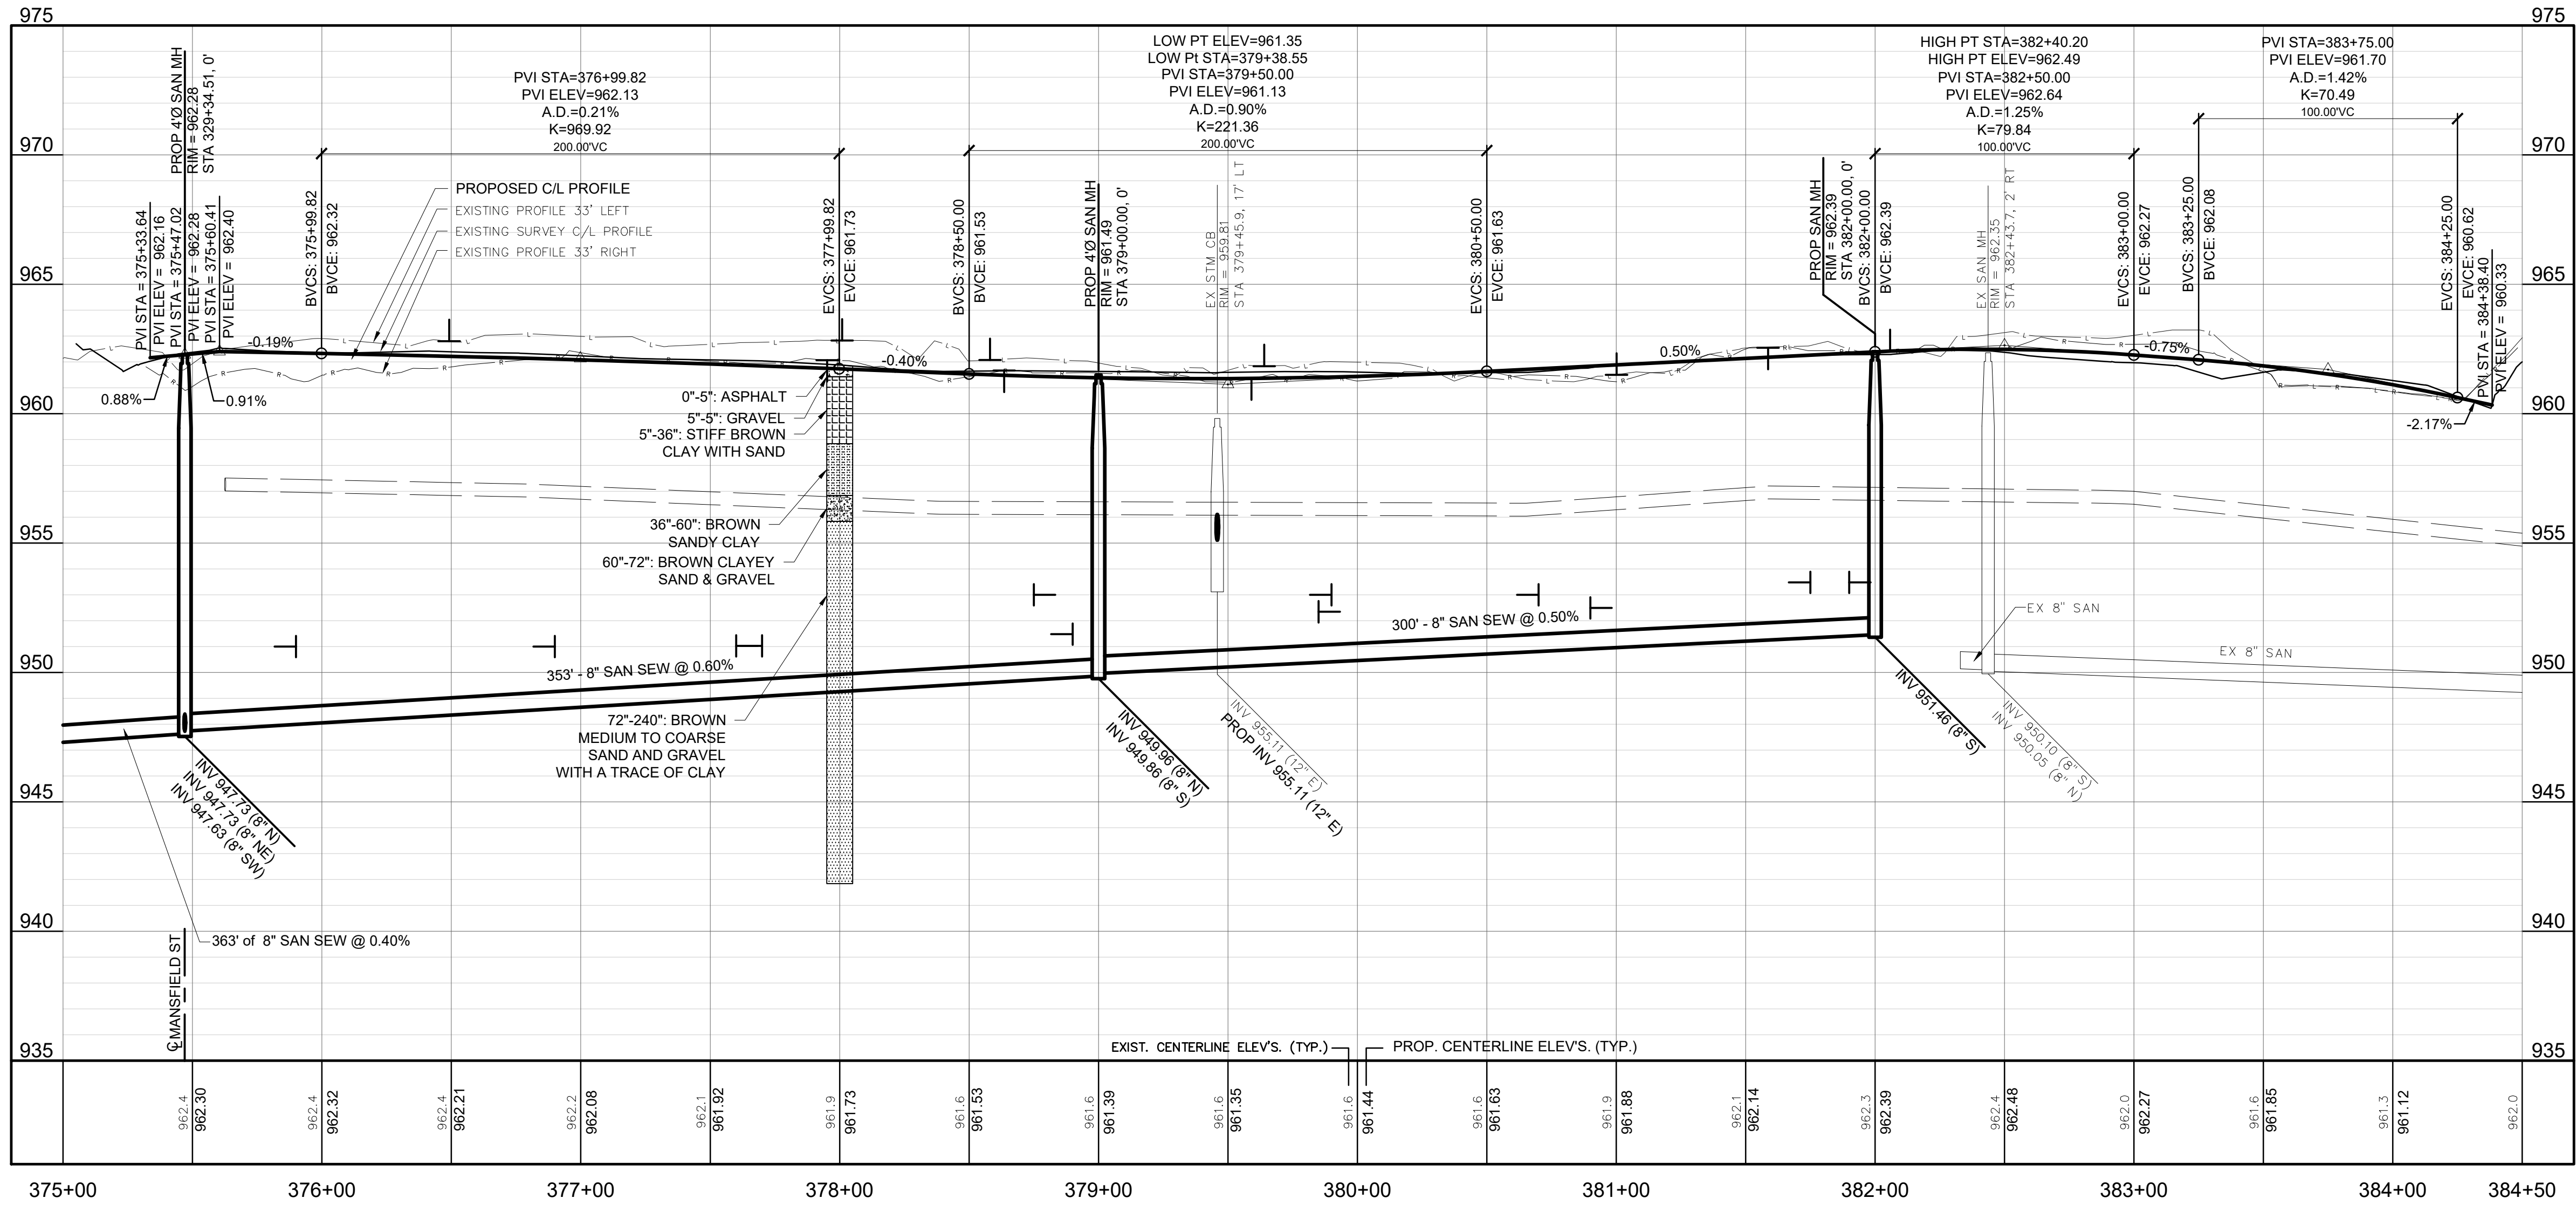

SOIL EROSION & SEDIMENTATION CONTROL MEASURES	
KEY	DETAIL
3	PERMANENT / TEMPORARY SEEDING
29	INLET PROTECTION FABRIC DROP

LEGEND

- PROP SANITARY SEWER
- - - PROP STORM SEWER
- PROP SANITARY MANHOLE
- PROP HMA PAVEMENT
- GRAVEL SHOULDER
- PROP INLET PROTECTION, FABRIC DROP
- DRIVEWAY ELEV. @ R.O.W. RIGHT
- DRIVEWAY ELEV. @ R.O.W. LEFT
- SANITARY LATERAL RISER ELEV. @ R.O.W. RIGHT
- SANITARY LATERAL RISER ELEV. @ R.O.W. LEFT
- WATERMAIN SHALL HAVE 18" MINIMUM CLEARANCE FROM SEWER

**OSHTOMO CHARTER TOWNSHIP
KALAMAZOO COUNTY
NSE PHASE 1
STRATHMORE PLAN AND PROFILE**

DESIGN TEAM:	PROJ MGR: MGT DESIGNED BY: TRS DRAWN BY: RCU
CHECK BY:	BPK FEB 2025
DRAWING INFORMATION:	833250_C123 051525 alex.siegrist

F&V PROJECT NO.
833253