


APPENDIX J: PARK AERIALS AND PLANS

Drake Farmstead Park Aerial

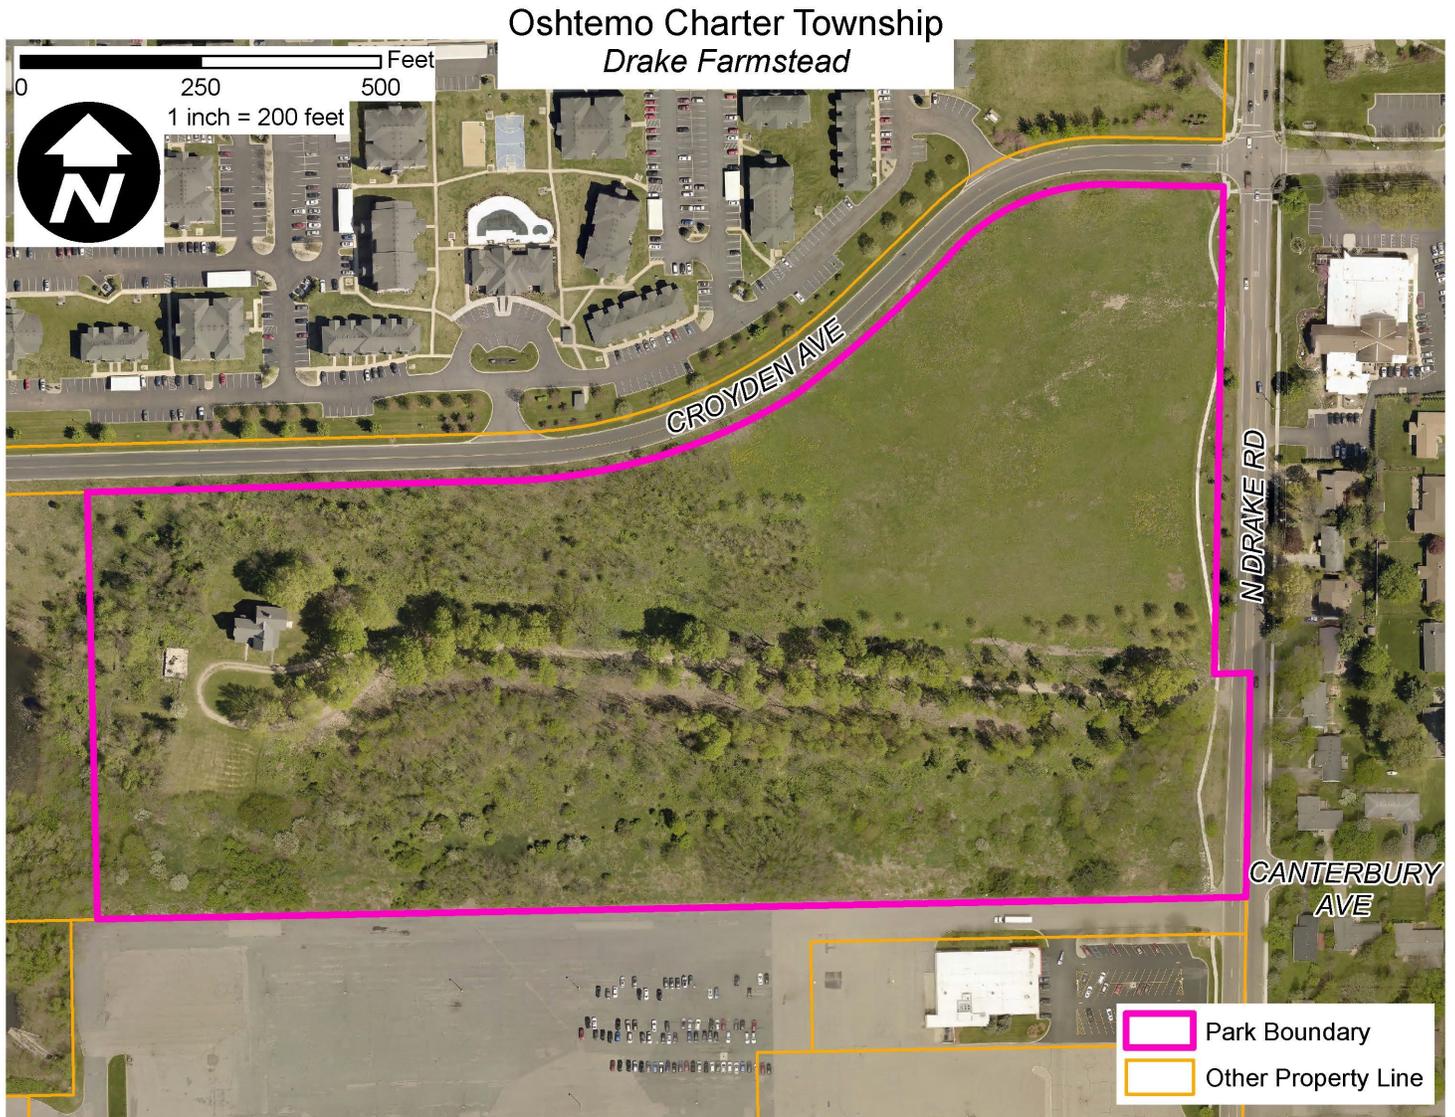


Drake Farmstead Park Master Plan




521 S. Riverview Drive
Kalamazoo, MI 49004
Phone (269) 381-3357
Fax (269) 381-2944
www.ocba.com

Urban Planning
Parks & Recreation
Campus & Institutional Planning
Camp Planning & Design

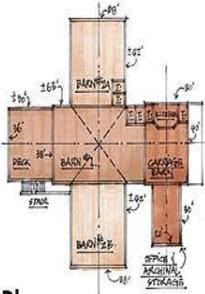


Barn Plan

SCALE: 1/4" = 1'-0" - 7-15-15 - N. HANCOCK

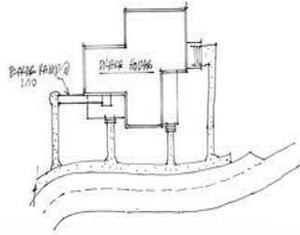

Ramp at House Plan

SCALE: 1/4" = 1'-0" - 7-15-15 - N. HANCOCK

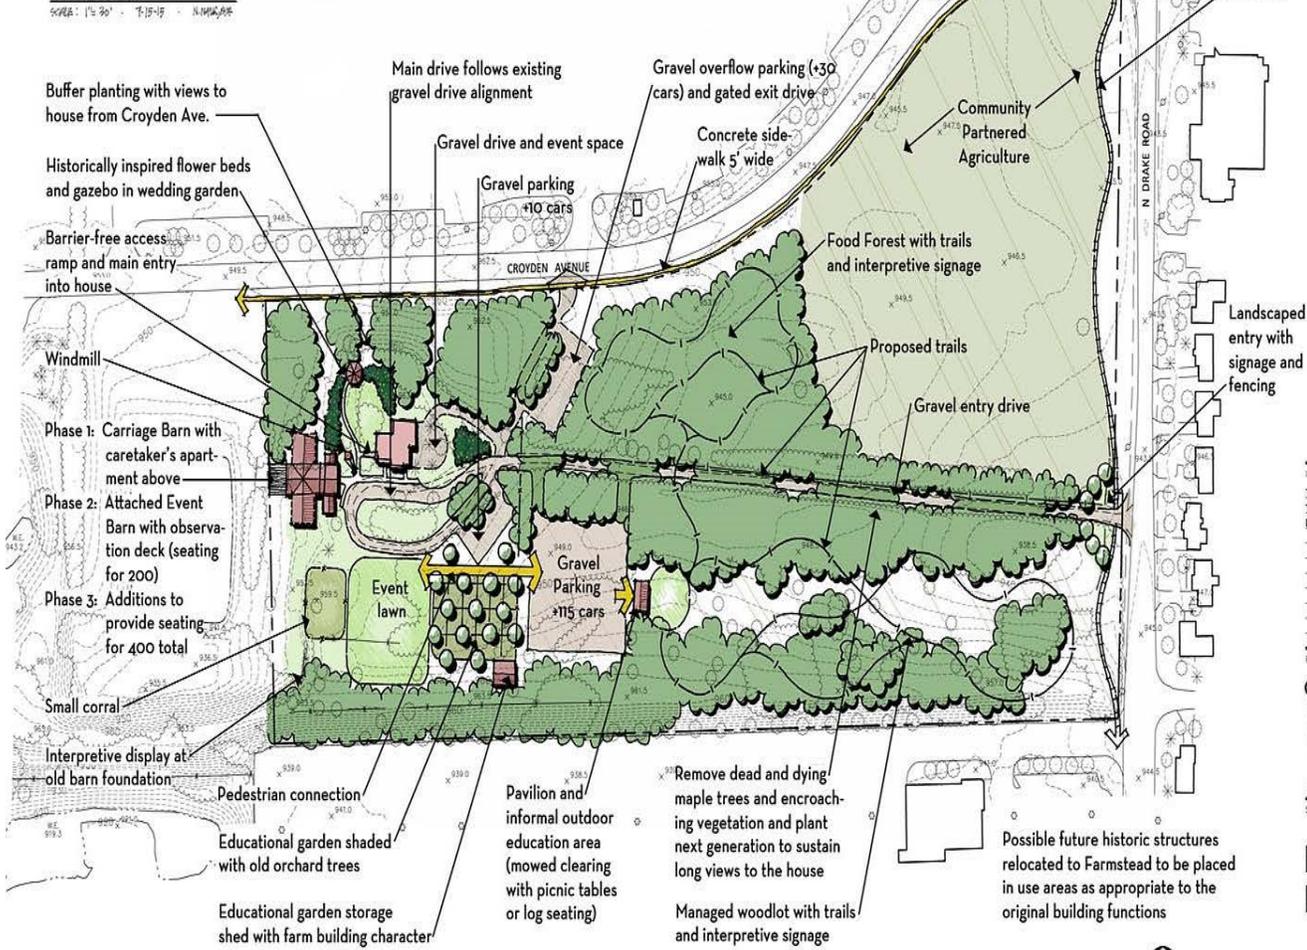

Site Plan

Issued For:	Date
Township Review	2/7/15
Township Board	3/2/15
Final Master Plan	10/23/15

Project:
Oshtemo Drake Farmstead Master Plan

Oshtemo Township, MI
Sheet Title


Master Plan




Job No. _____ Sheet No. _____
9504 C01

Flesher Field Aerial

Oshtemo Charter Township
Flesher Field

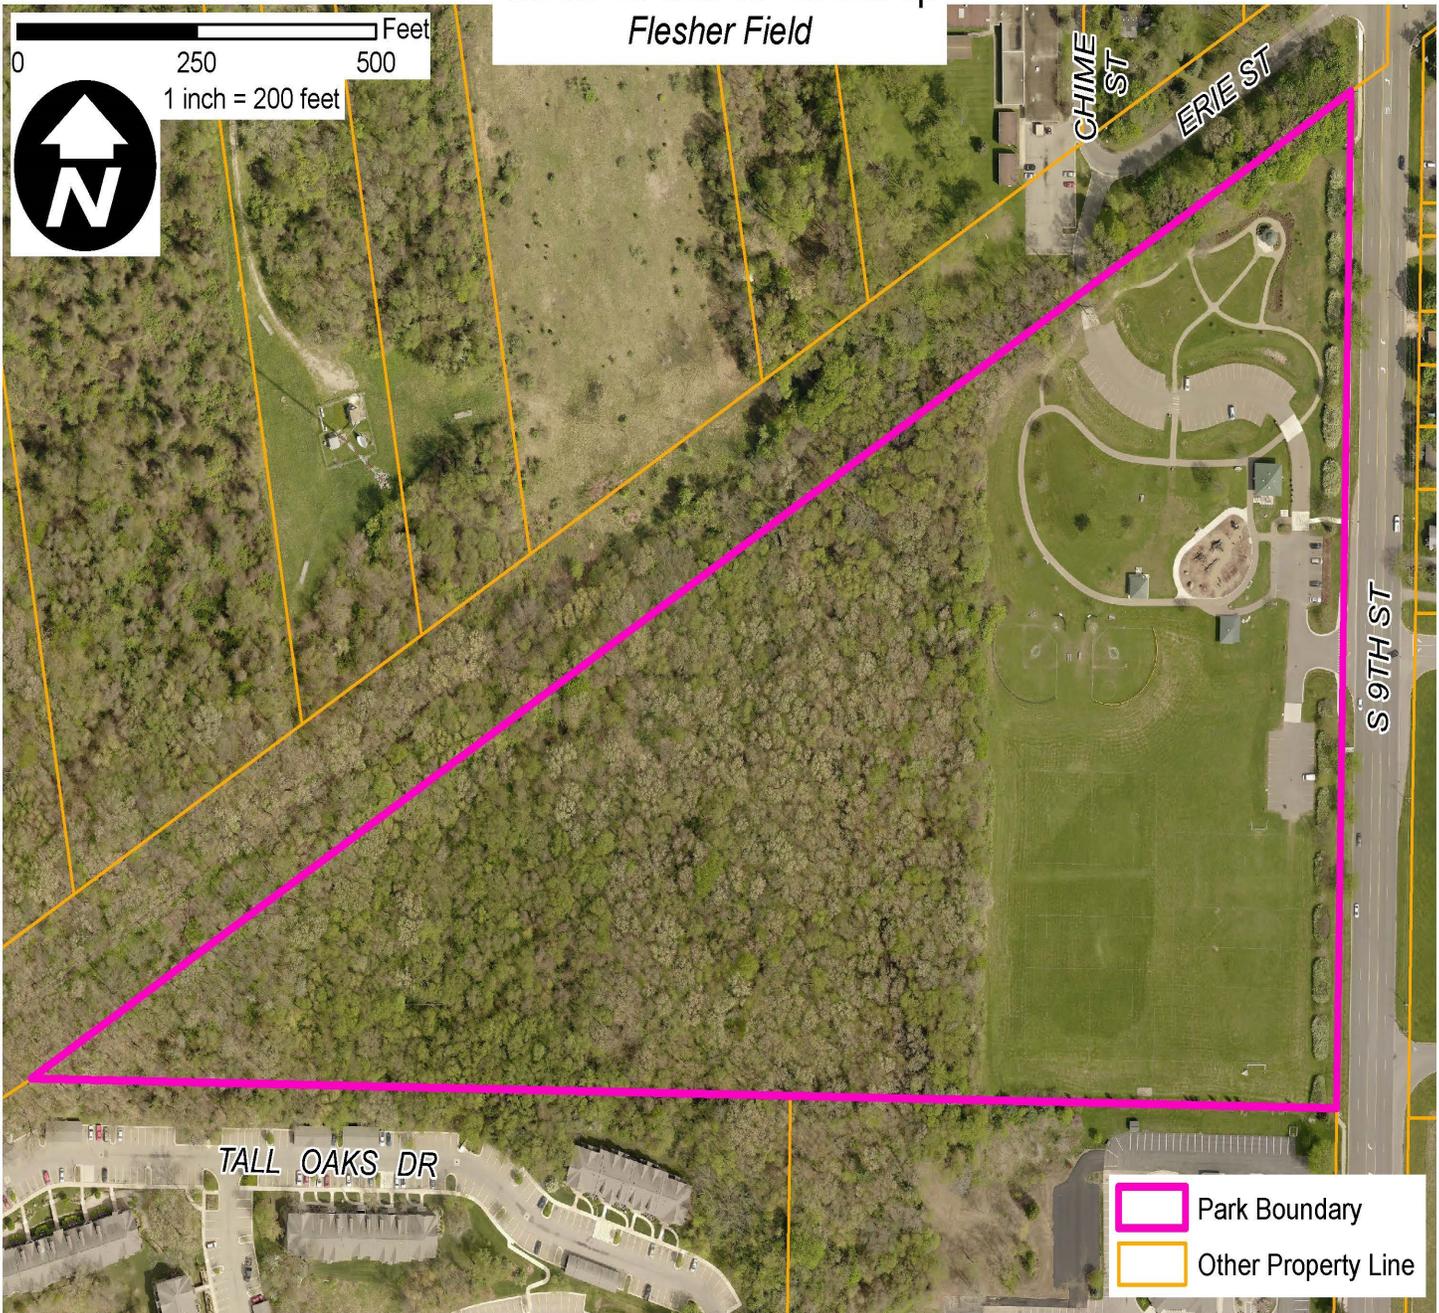

Flesher Field Master Plan

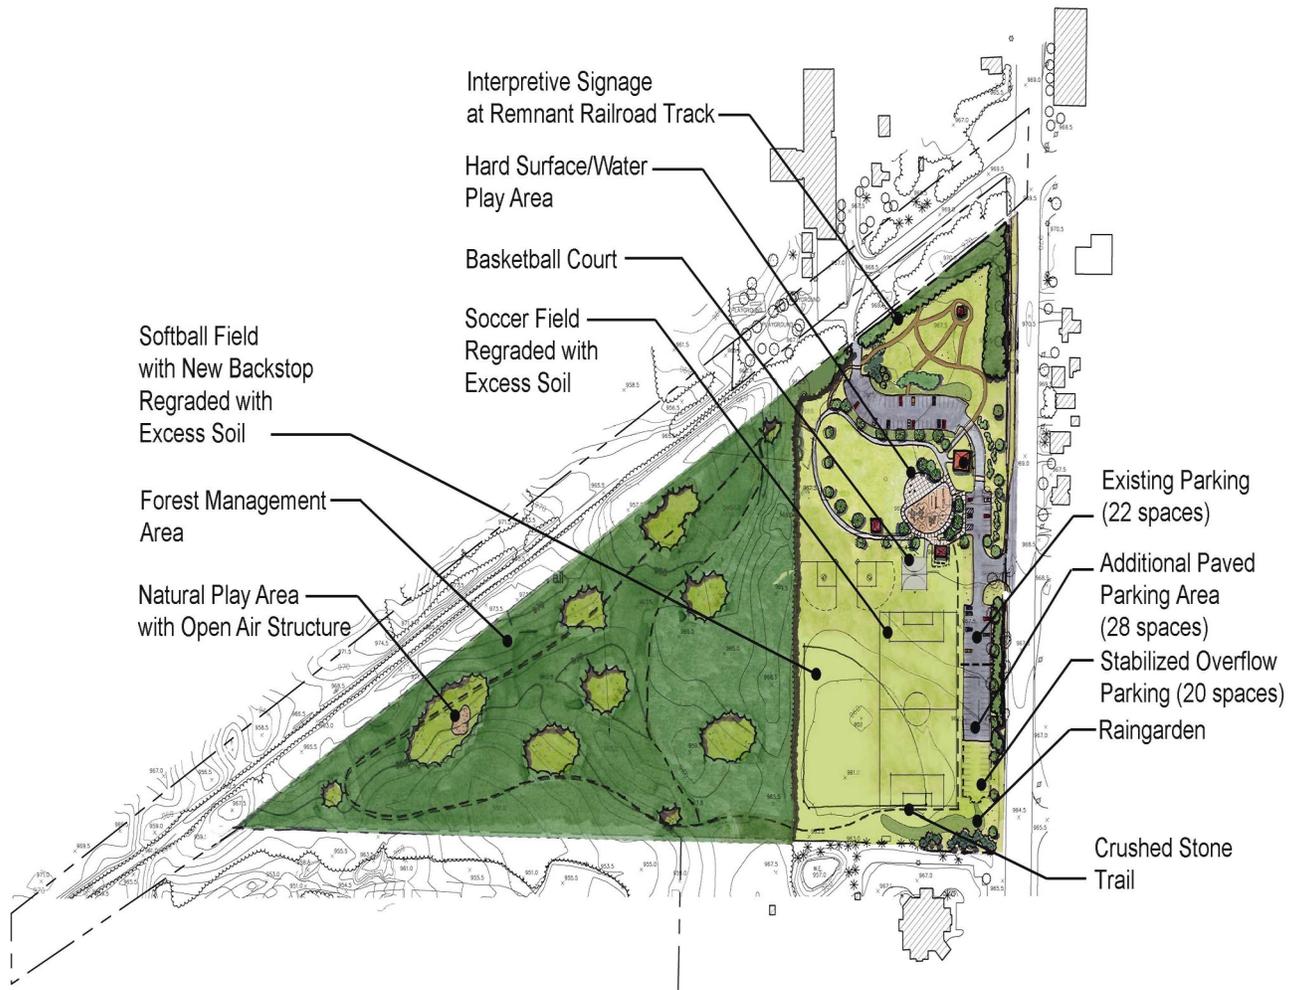


Flesher Field Park Master Plan

Oshtemo Township, Michigan

28 March 2016



Flesher Field Renovation Plan

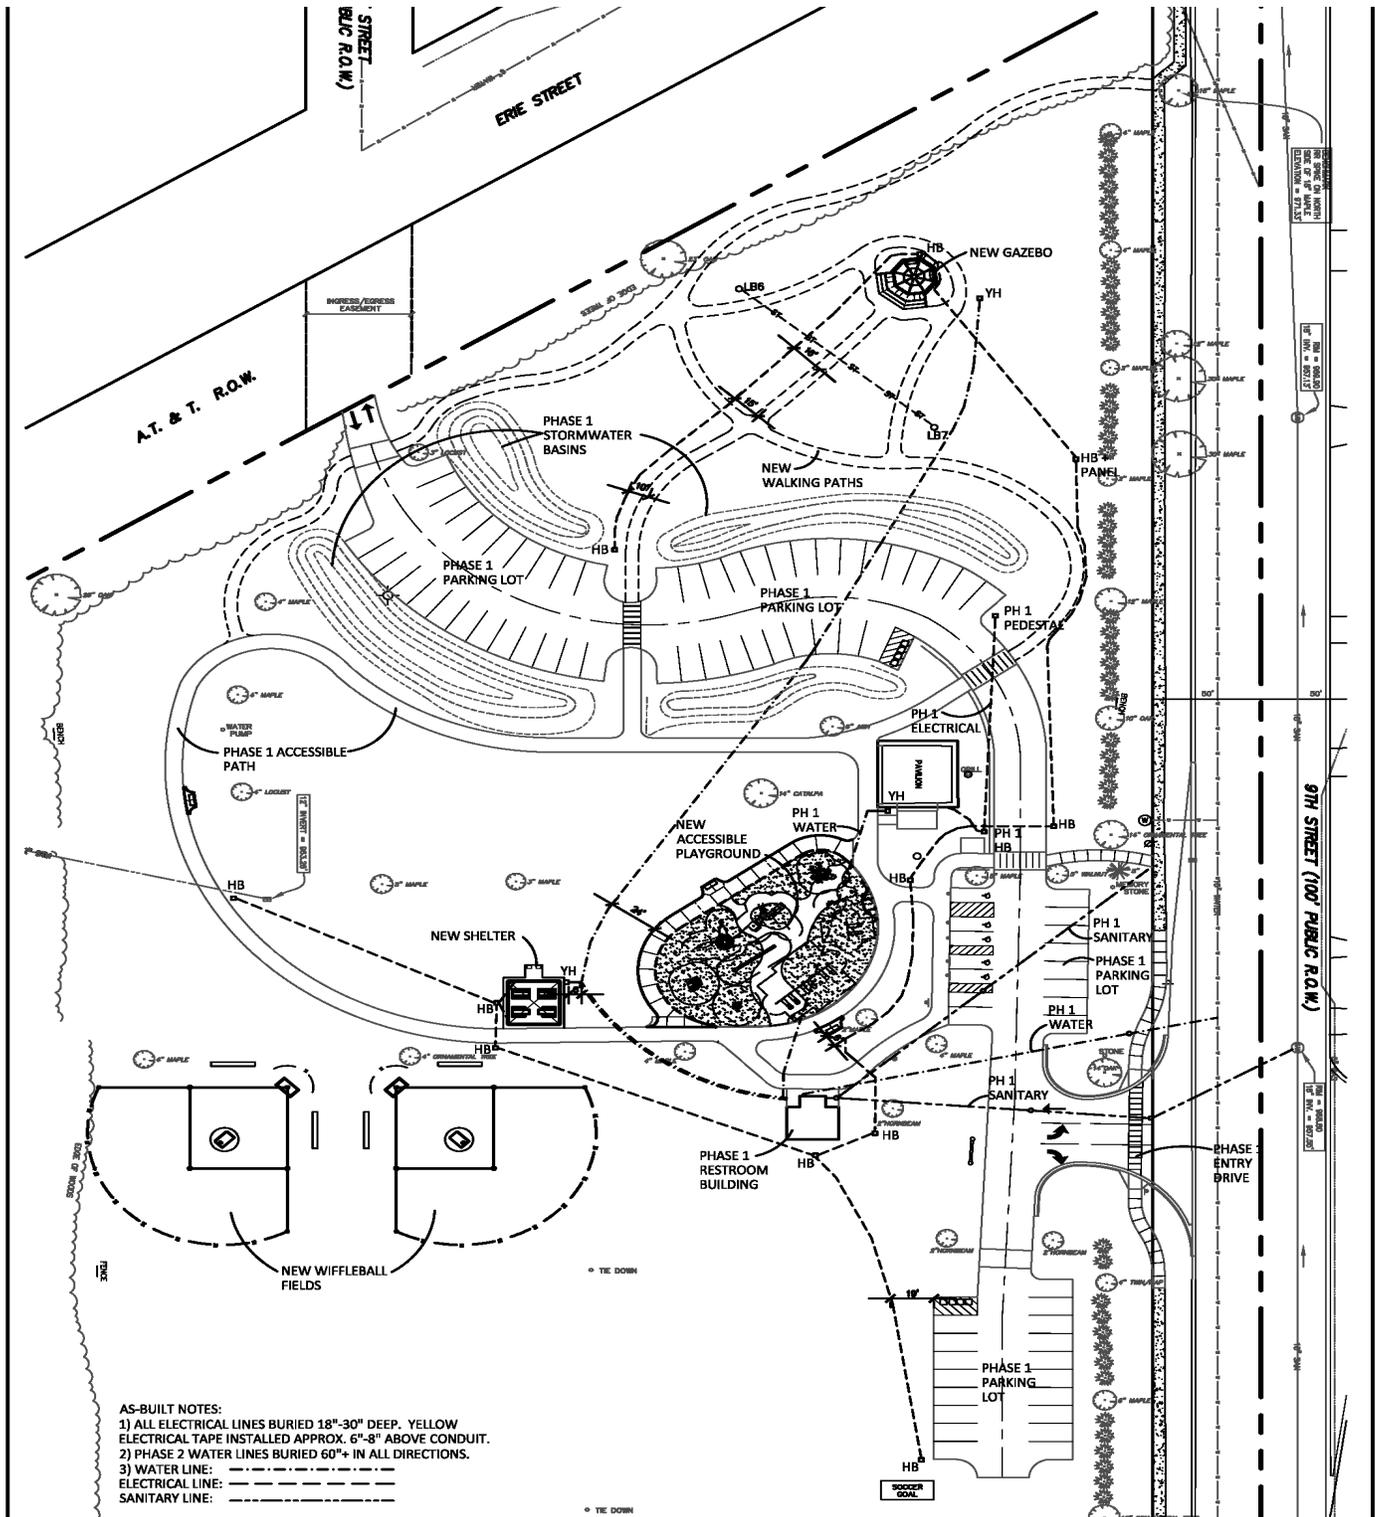


SHEET TITLE:	AS-BUILT PLAN
PROJECT:	FLESHER FIELD PHASE 2 RENOVATIONS
DATE:	03/29/16
SKETCH NO.:	C-1




SCALE: 1"=60'

Grange Hall Playground Aerial

Oshtemo Charter Township
Grange Hall Park

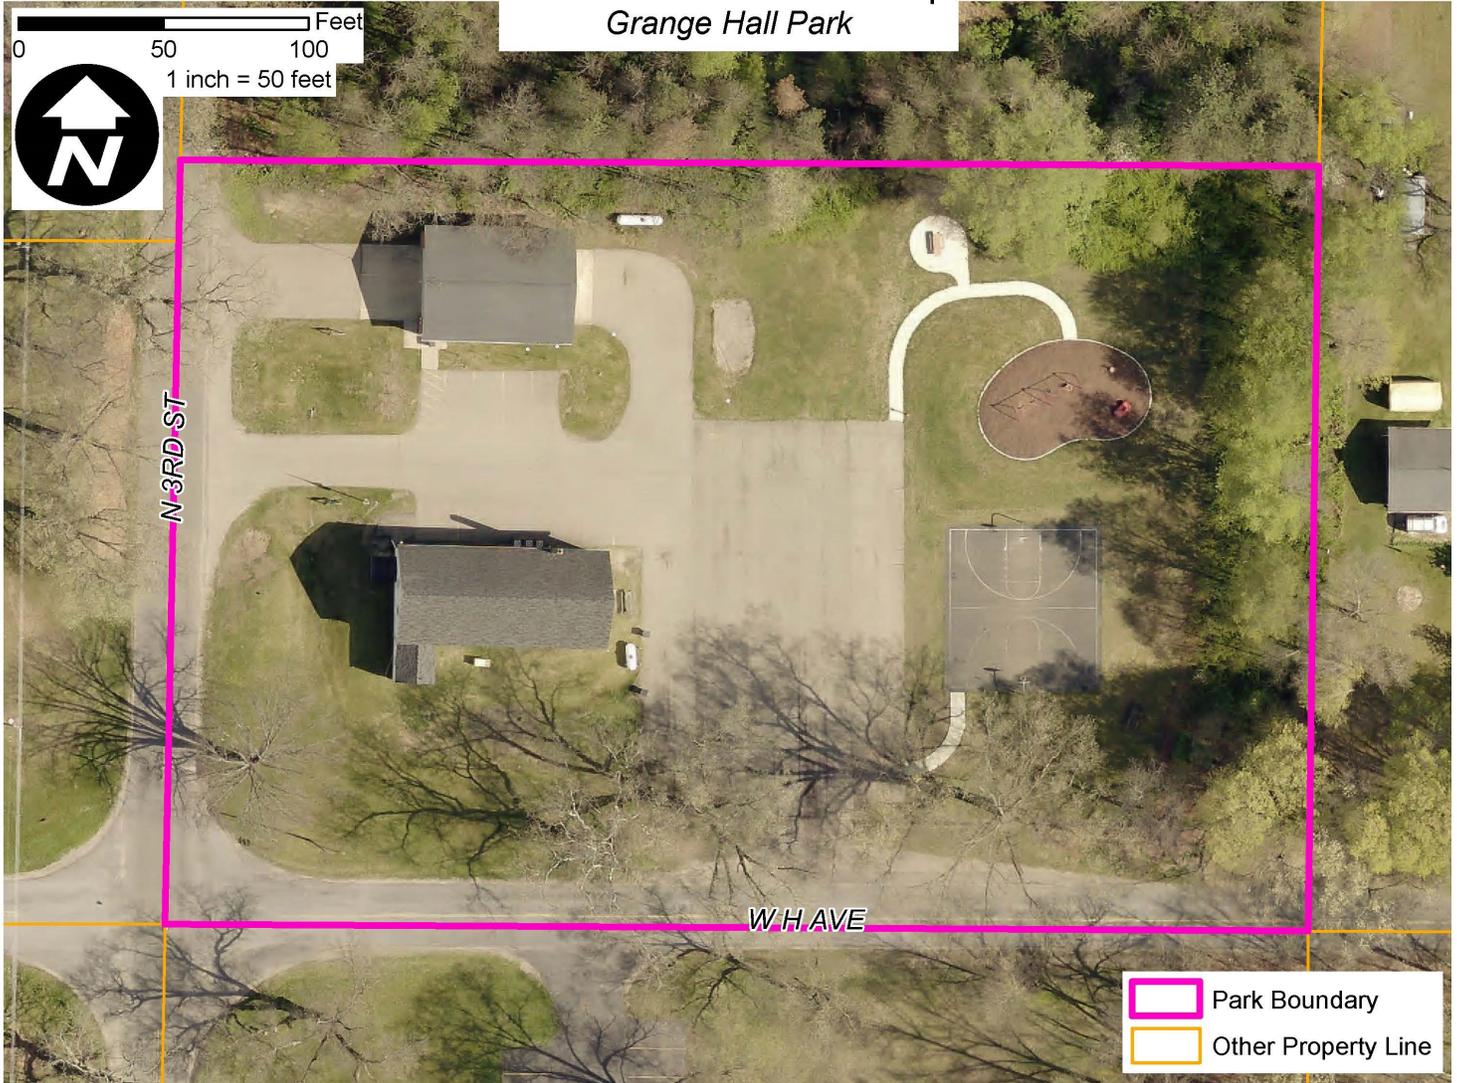

Grange Hall Playground Development Plans

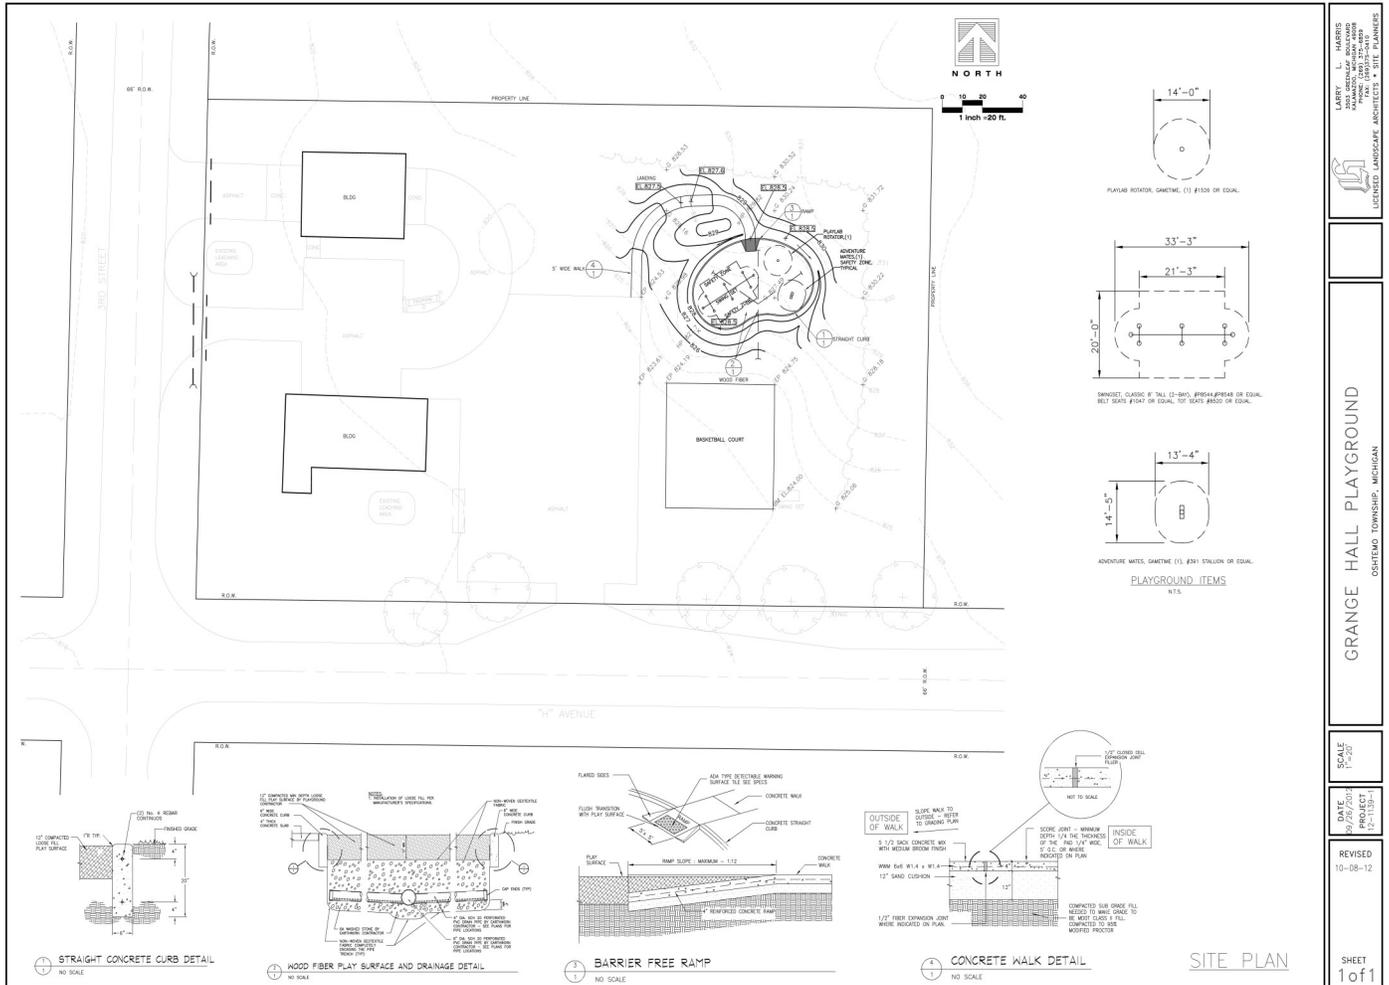

LANSKY, L. & ASSOCIATES
 3000 GREENWAY, BOWLING GREEN, OHIO 43402
 PHONE: 614.333.4400
 FAX: 614.333.4401
 LICENSED LANDSCAPE ARCHITECTS & SITE PLANNERS


GRANGE HALL PLAYGROUND
 OSHTIMO TOWNSHIP, MICHIGAN

SCALE: 1/4" = 1'-0"
 DATE: 10/08/12
 PROJECT: 10-1103-


REVISED: 10-08-12
 SHEET: 10f1

Oshtemo Township Park Aerial

Oshtemo Charter Township
Township Park

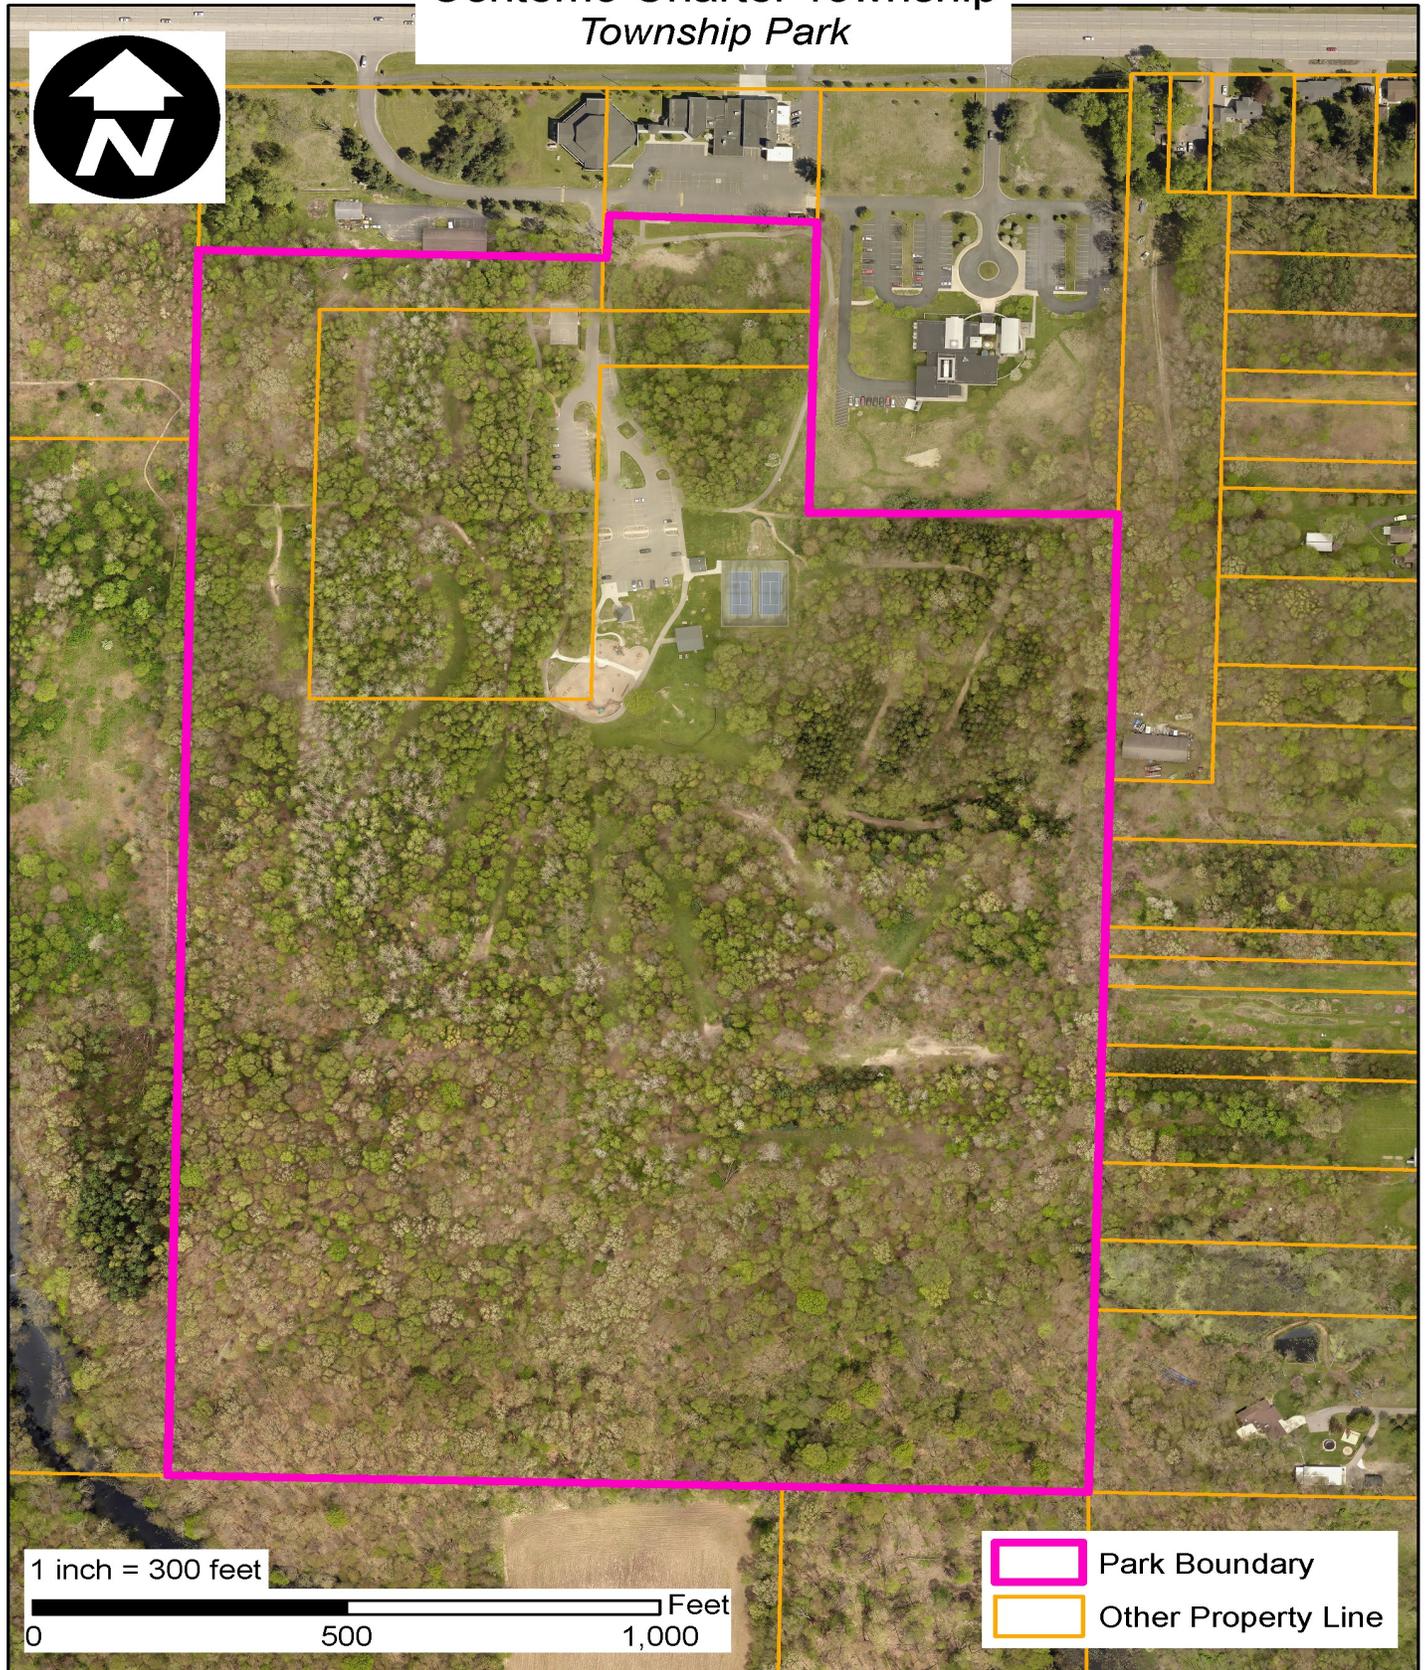

Oshtemo Township Park Map

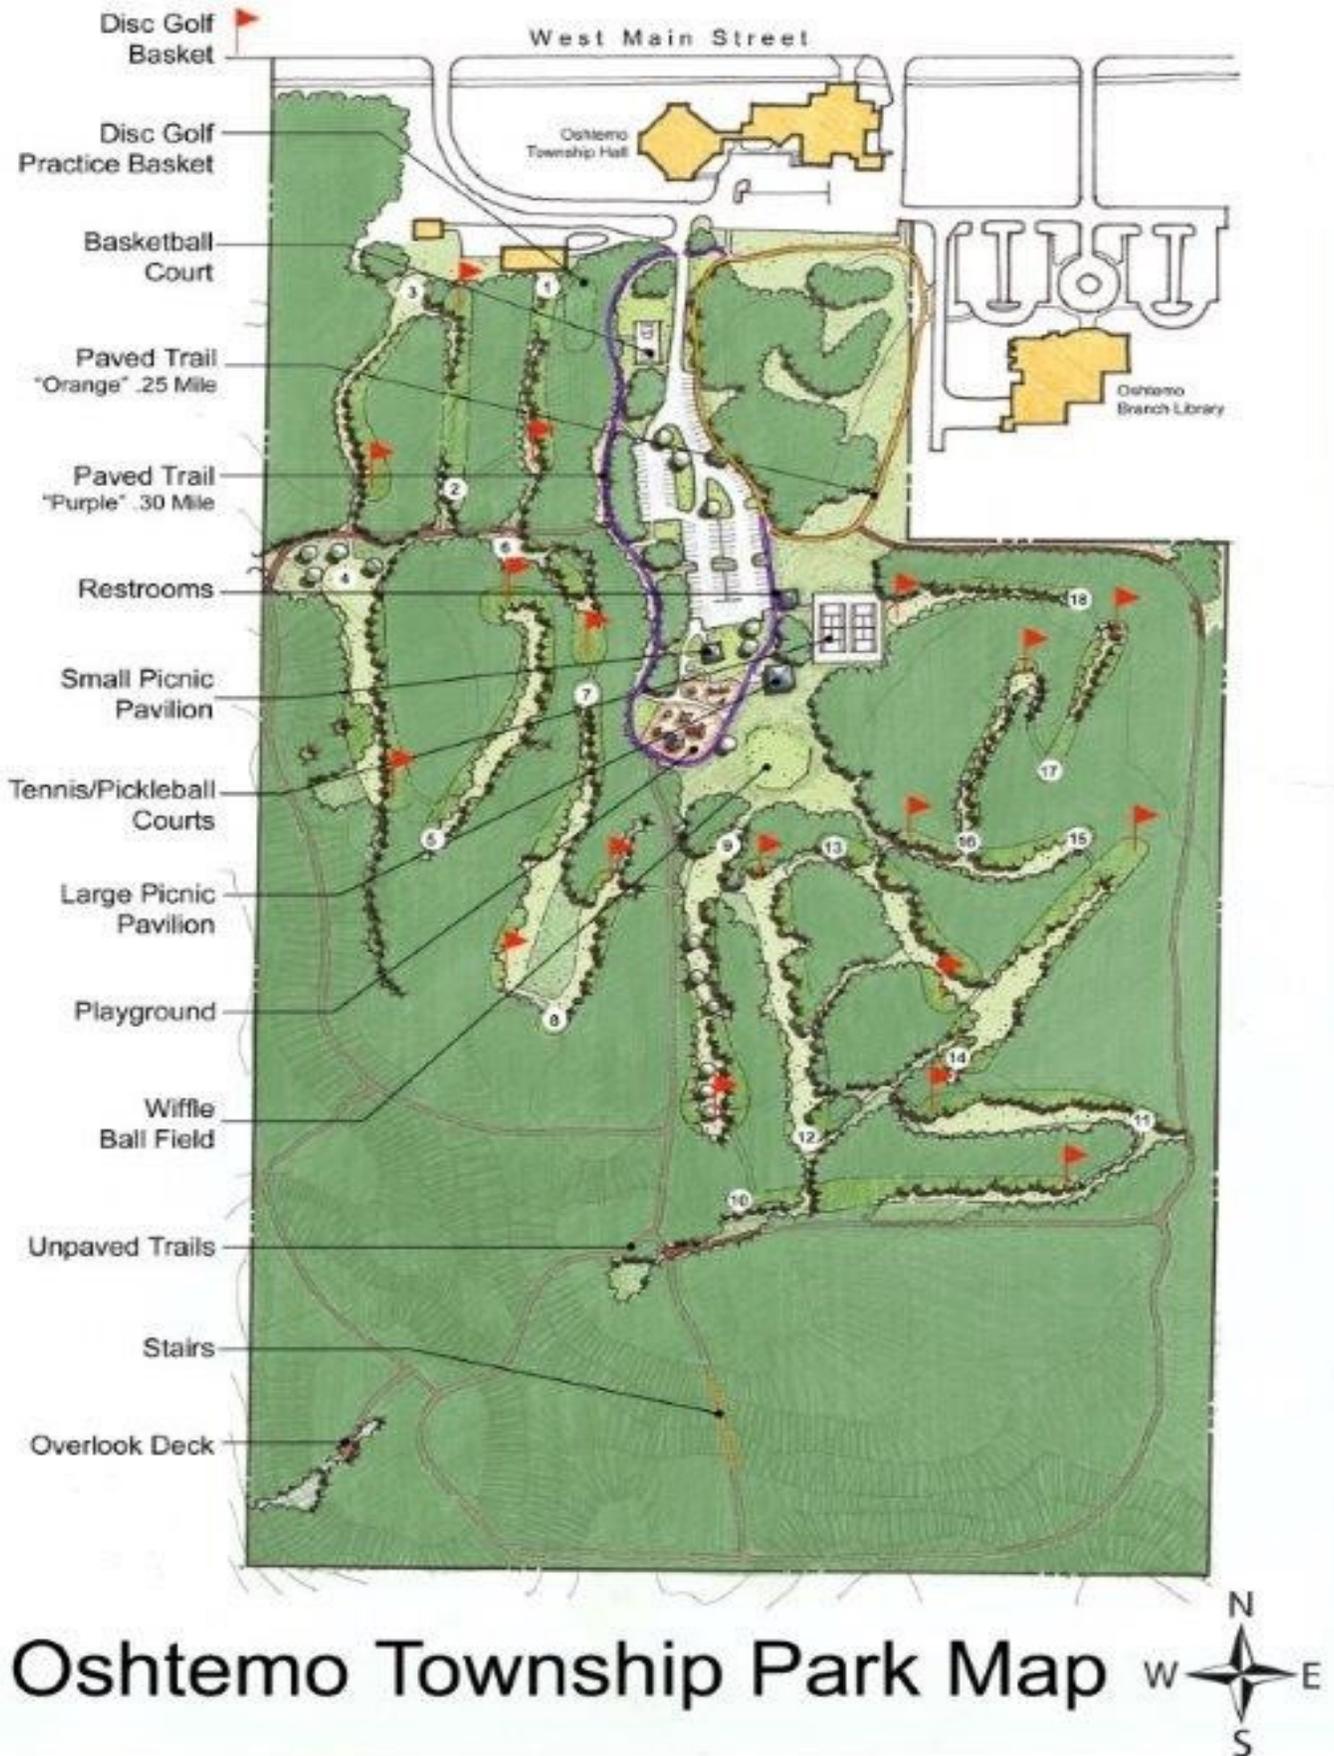

Oshtemo Township Park Map