



LEGEND


PROPOSED APPROXIMATE SIDEWALK LOCATION
5 OR 6' WIDE CONCRETE WALK

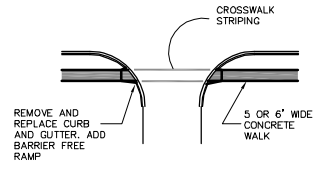

CROSSWALK AT COMMERCIAL DRIVE - TYPICAL
NOT TO SCALE

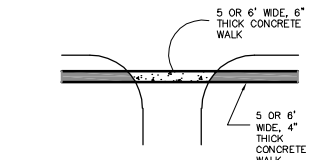

CROSSWALK AT RESIDENTIAL DRIVE - TYPICAL
NOT TO SCALE

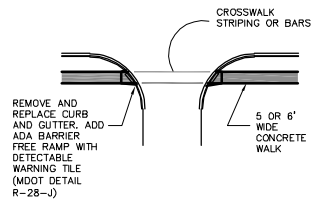

CROSSWALK AT PUBLIC STREET R.O.W. - TYPICAL
NOT TO SCALE

- NOTE : ALL WALKS TO BE 6' WIDTH



4738 Campus Drive
Kalamazoo, MI 49008
P: 269.385.0011
F: 269.382.6972



200 South Main Street
Kalamazoo, Michigan 49001
Tel: (269) 382-1001
Fax: (269) 382-1002

Landscape Architecture
Urban Planning
Site & Interior Planning
Community Planning
Camp Planning & Design

REVISIONS

OSHTEMO TOWNSHIP
OSHTEMO TOWNSHIP, MICHIGAN
NEIGHBORHOOD SIDEWALK EXTENSION - PHASE 1
MAPLE HILL AREA

DESIGN TEAM
MGL, RCC

CHECK BY



DRAWING INFORMATION
833250_SW_1
082518 pwwm/jck

NOT FOR CONSTRUCTION

AUGUST 28, 2018

RAY PROJECT NO.
P13719

1/5

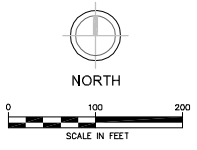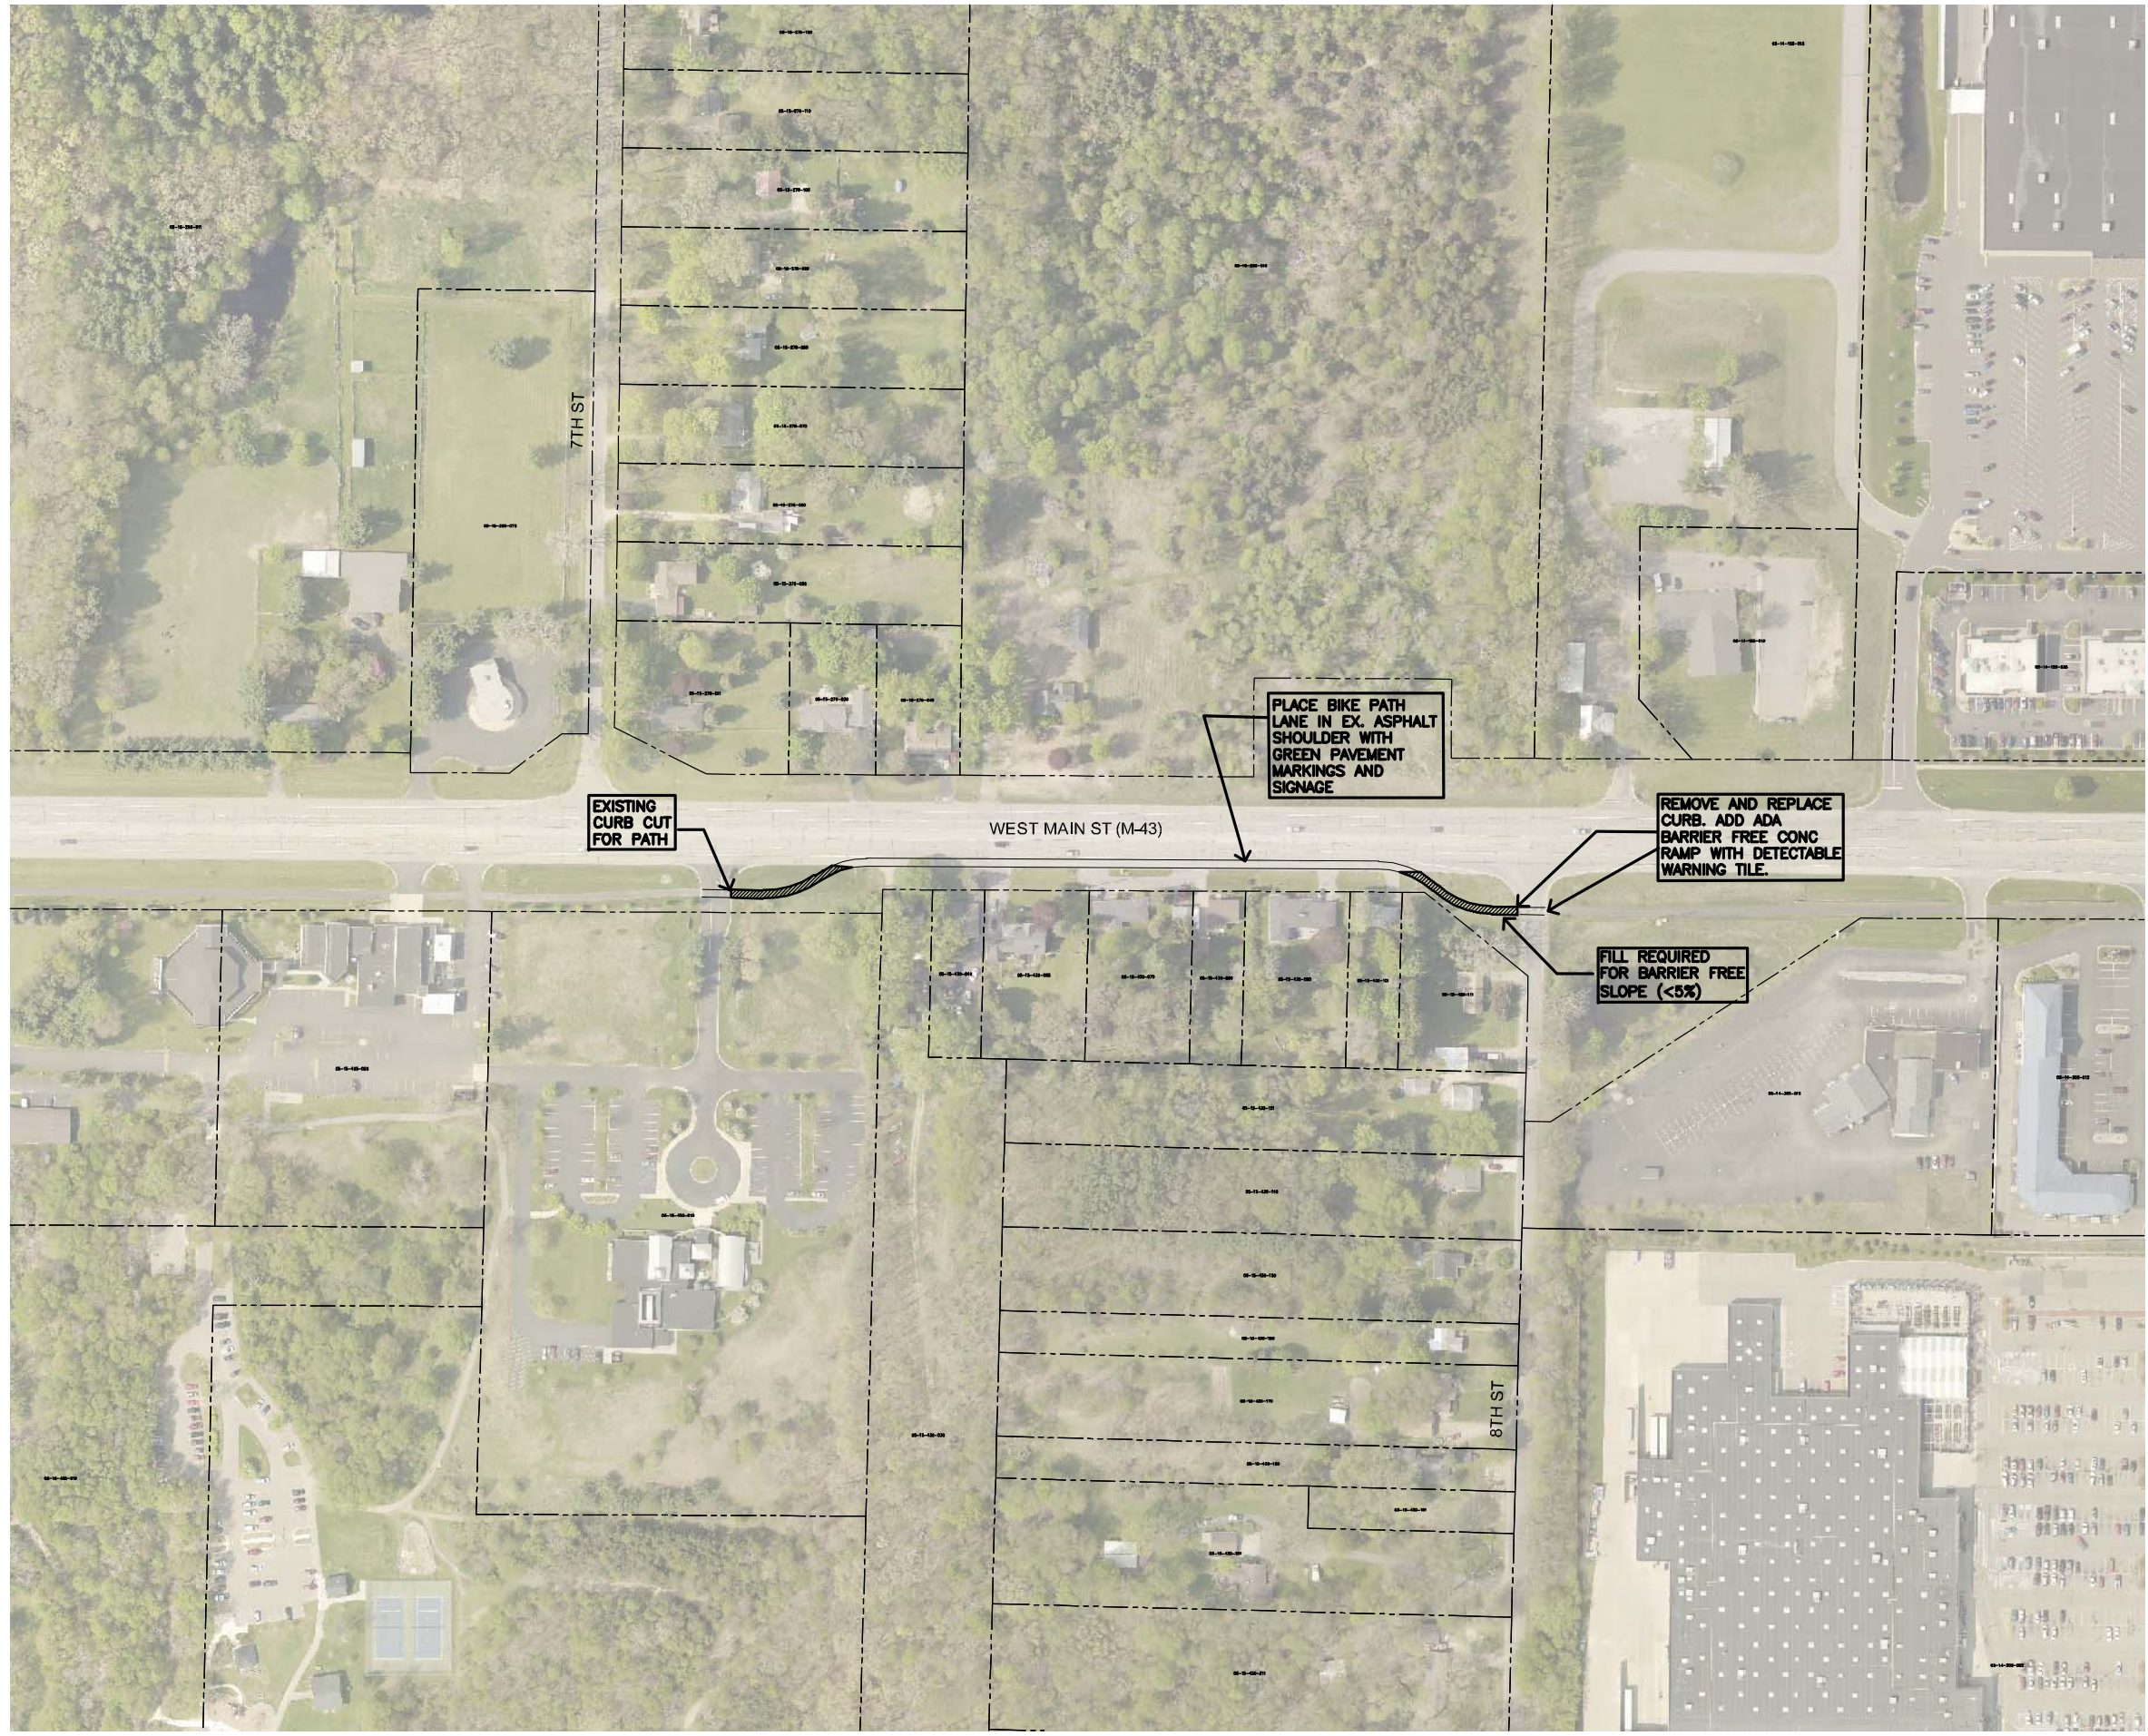

LEGEND
 [Hatched line symbol] PROPOSED APPROXIMATE SIDEWALK LOCATION
 [Solid line symbol] 10' WIDE ASPHALT

FLES WANDERBANK
 FEDERAL SAVINGS CORPORATION

4738 Campus Drive
 Kalamazoo, MI 49008
 P: 269.385.0011
 F: 269.382.0972

ocba
 landscape architects

605 South Riverdale Drive
 Kalamazoo, Michigan 49006
 Phone: (269) 381-9977
 Fax: (269) 381-2844

Landscape Architecture
 Urban Planning
 Parks & Recreation
 Campus & Institutional Planning
 City Planning & Design

REVISION:

**OSHTEMO TOWNSHIP
 OSHTEMO TOWNSHIP, MICHIGAN
 NEIGHBORHOOD SIDEWALK EXTENSION - PHASE 1
 WEST MAIN AREA**



DESIGN TEAM
 MGL, RCC

CHECK BY:


DRAWING INFORMATION
 833250, SW 2
 060418 pww/mck

NOT FOR CONSTRUCTION

AUGUST 28, 2018
 PAV PROJECT NO.
 P-13719

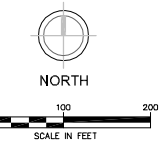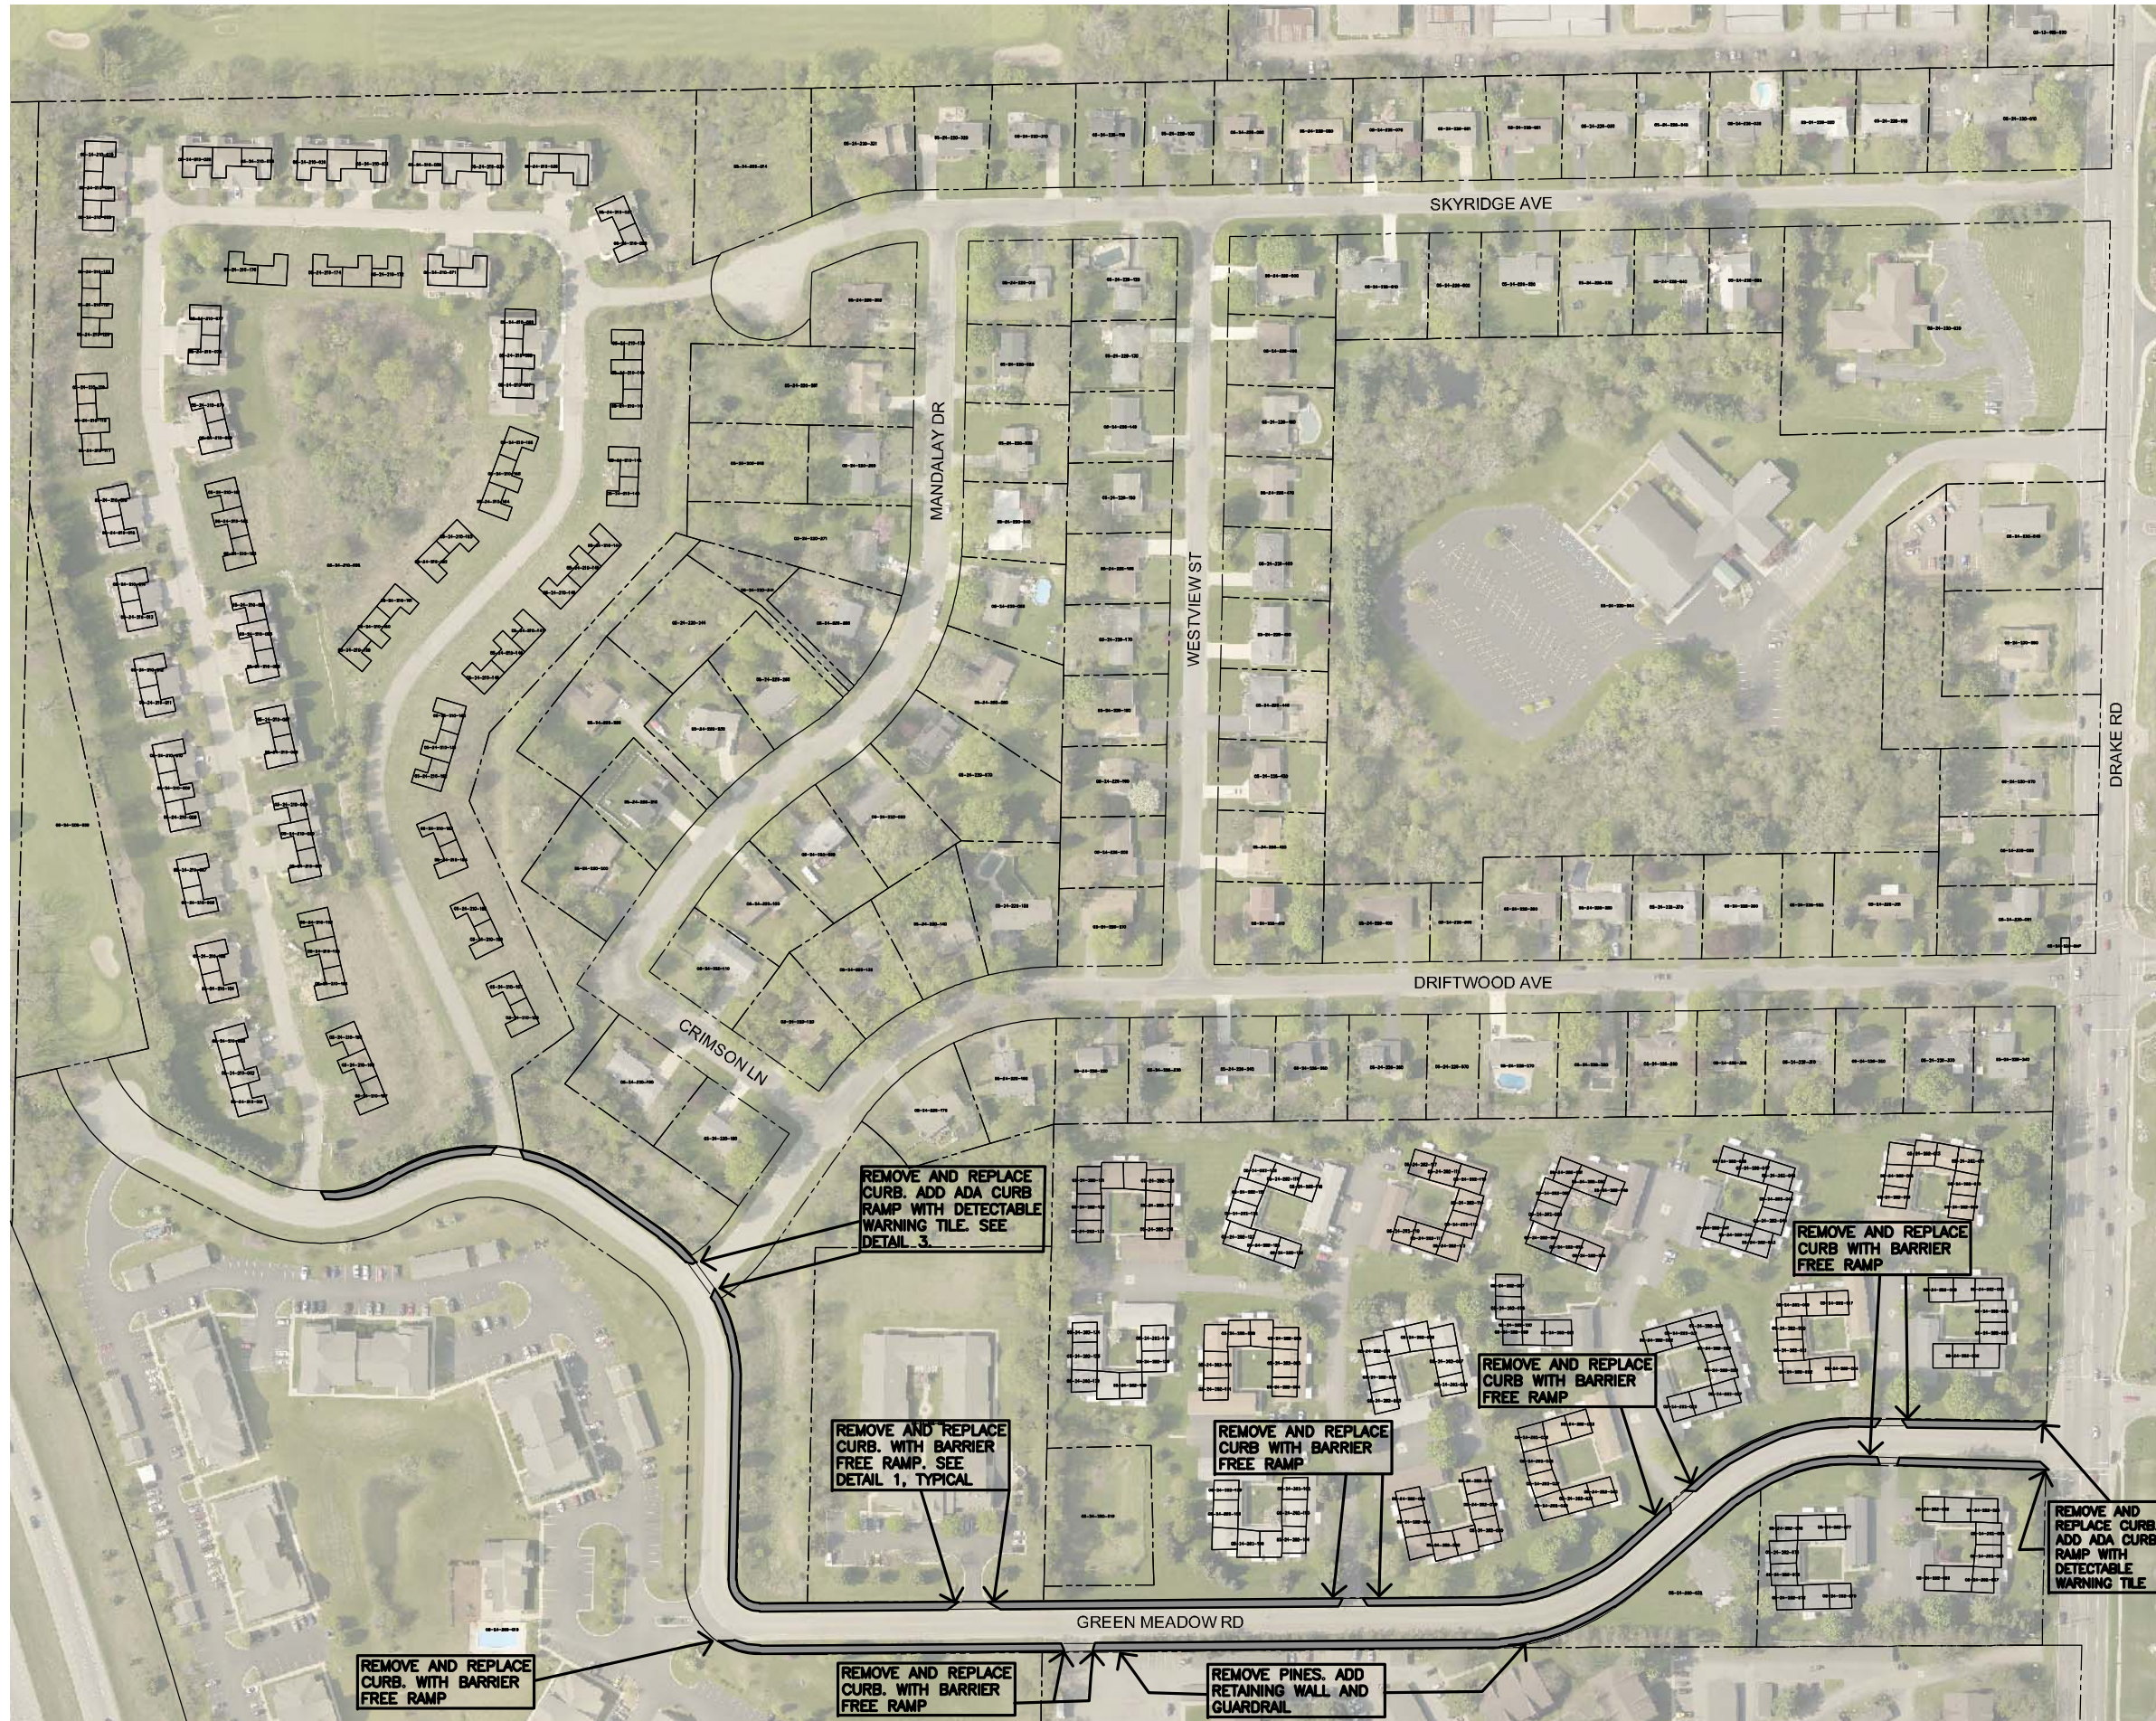

LEGEND

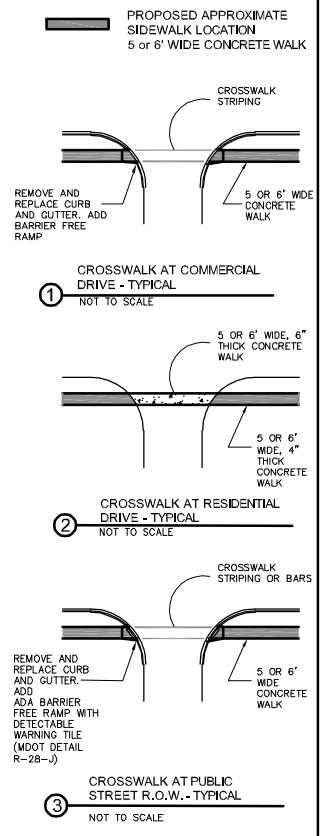

REMOVE AND REPLACE CURB. ADD ADA CURB RAMP WITH DETECTABLE WARNING TILE. SEE DETAIL 3.

REMOVE AND REPLACE CURB WITH BARRIER FREE RAMP

REMOVE AND REPLACE CURB. WITH BARRIER FREE RAMP. SEE DETAIL 1, TYPICAL

REMOVE AND REPLACE CURB WITH BARRIER FREE RAMP

REMOVE AND REPLACE CURB WITH BARRIER FREE RAMP

REMOVE AND REPLACE CURB. ADD ADA CURB RAMP WITH DETECTABLE WARNING TILE

REMOVE AND REPLACE CURB. WITH BARRIER FREE RAMP

REMOVE AND REPLACE CURB. WITH BARRIER FREE RAMP

REMOVE PINES. ADD RETAINING WALL AND GUARDRAIL

FLS WANDERBANK
FEDERAL FINANCIAL CORPORATION

4738 Campus Drive
Kalamazoo, MI 49008
P: 269.385.0011
F: 269.382.6972

Ocba
landscape architects

300 South River Street
Kalamazoo, Michigan 49001
Phone: (269) 382-2222
Fax: (269) 382-2244

Landscape Architecture
Urban Planning
Site & Interior Planning
Comps & Institutional Planning
Camp Planning & Design

REVISIONS

**OSHTEMO TOWNSHIP
OSHTEMO TOWNSHIP, MICHIGAN
NEIGHBORHOOD SIDEWALK EXTENSION - PHASE 1
SKYRIDGE AREA**

DESIGN TEAM
MGL, RCD
CHECK BY

DRAWING INFORMATION
833250, SW 3
082518 pww/mek

NOT FOR CONSTRUCTION

AUGUST 28, 2018
RAY PROJECT NO.
P13719


3/5



0 100 200
SCALE IN FEET


LEGEND

— PROPOSED APPROXIMATE
SIDEWALK LOCATION
5' WIDE CONCRETE WALK

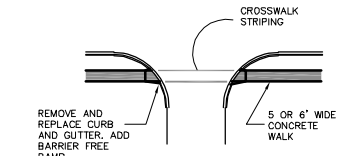


REMOVE AND REPLACE CURB AND GUTTER, ADD ADA BARRIER FREE RAMP

CROSSWALK AT COMMERCIAL DRIVE - TYPICAL
① NOT TO SCALE

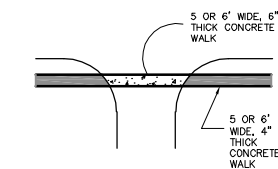

CROSSWALK AT RESIDENTIAL DRIVE - TYPICAL
② NOT TO SCALE

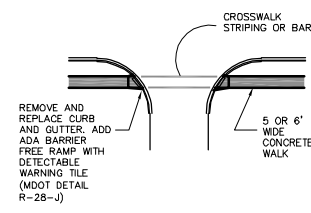

CROSSWALK AT PUBLIC STREET R.O.W. - TYPICAL
③ NOT TO SCALE

- NOTE : ALL CONCRETE WALKS TO BE 6' WIDE



4738 Campus Drive
Kalamazoo, MI 49008
P: 269.385.0011
F: 269.382.6972



401 South Boulevard Drive
Kalamazoo, Michigan 49004
Phone: (269) 385-2000
Fax: (269) 385-2004

Landscape Architecture
Urban Planning
Public & Recreational
Design & Construction
Interior Design & Renovation



REVISIONS
**OSHTEMO TOWNSHIP
OSHTEMO TOWNSHIP, MICHIGAN
NEIGHBORHOOD SIDEWALK EXTENSION - PHASE 1
FAIRGROVE AREA**

DESIGN TEAM
MGL, RCC
CHECK BY
DRAWING INFORMATION
833250, SW 4
082518 pww/mjk

**NOT FOR
CONSTRUCTION**


AUGUST 28, 2018
REV PROJECT NO.
P13719

4/5

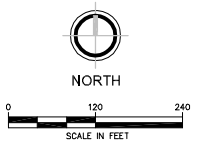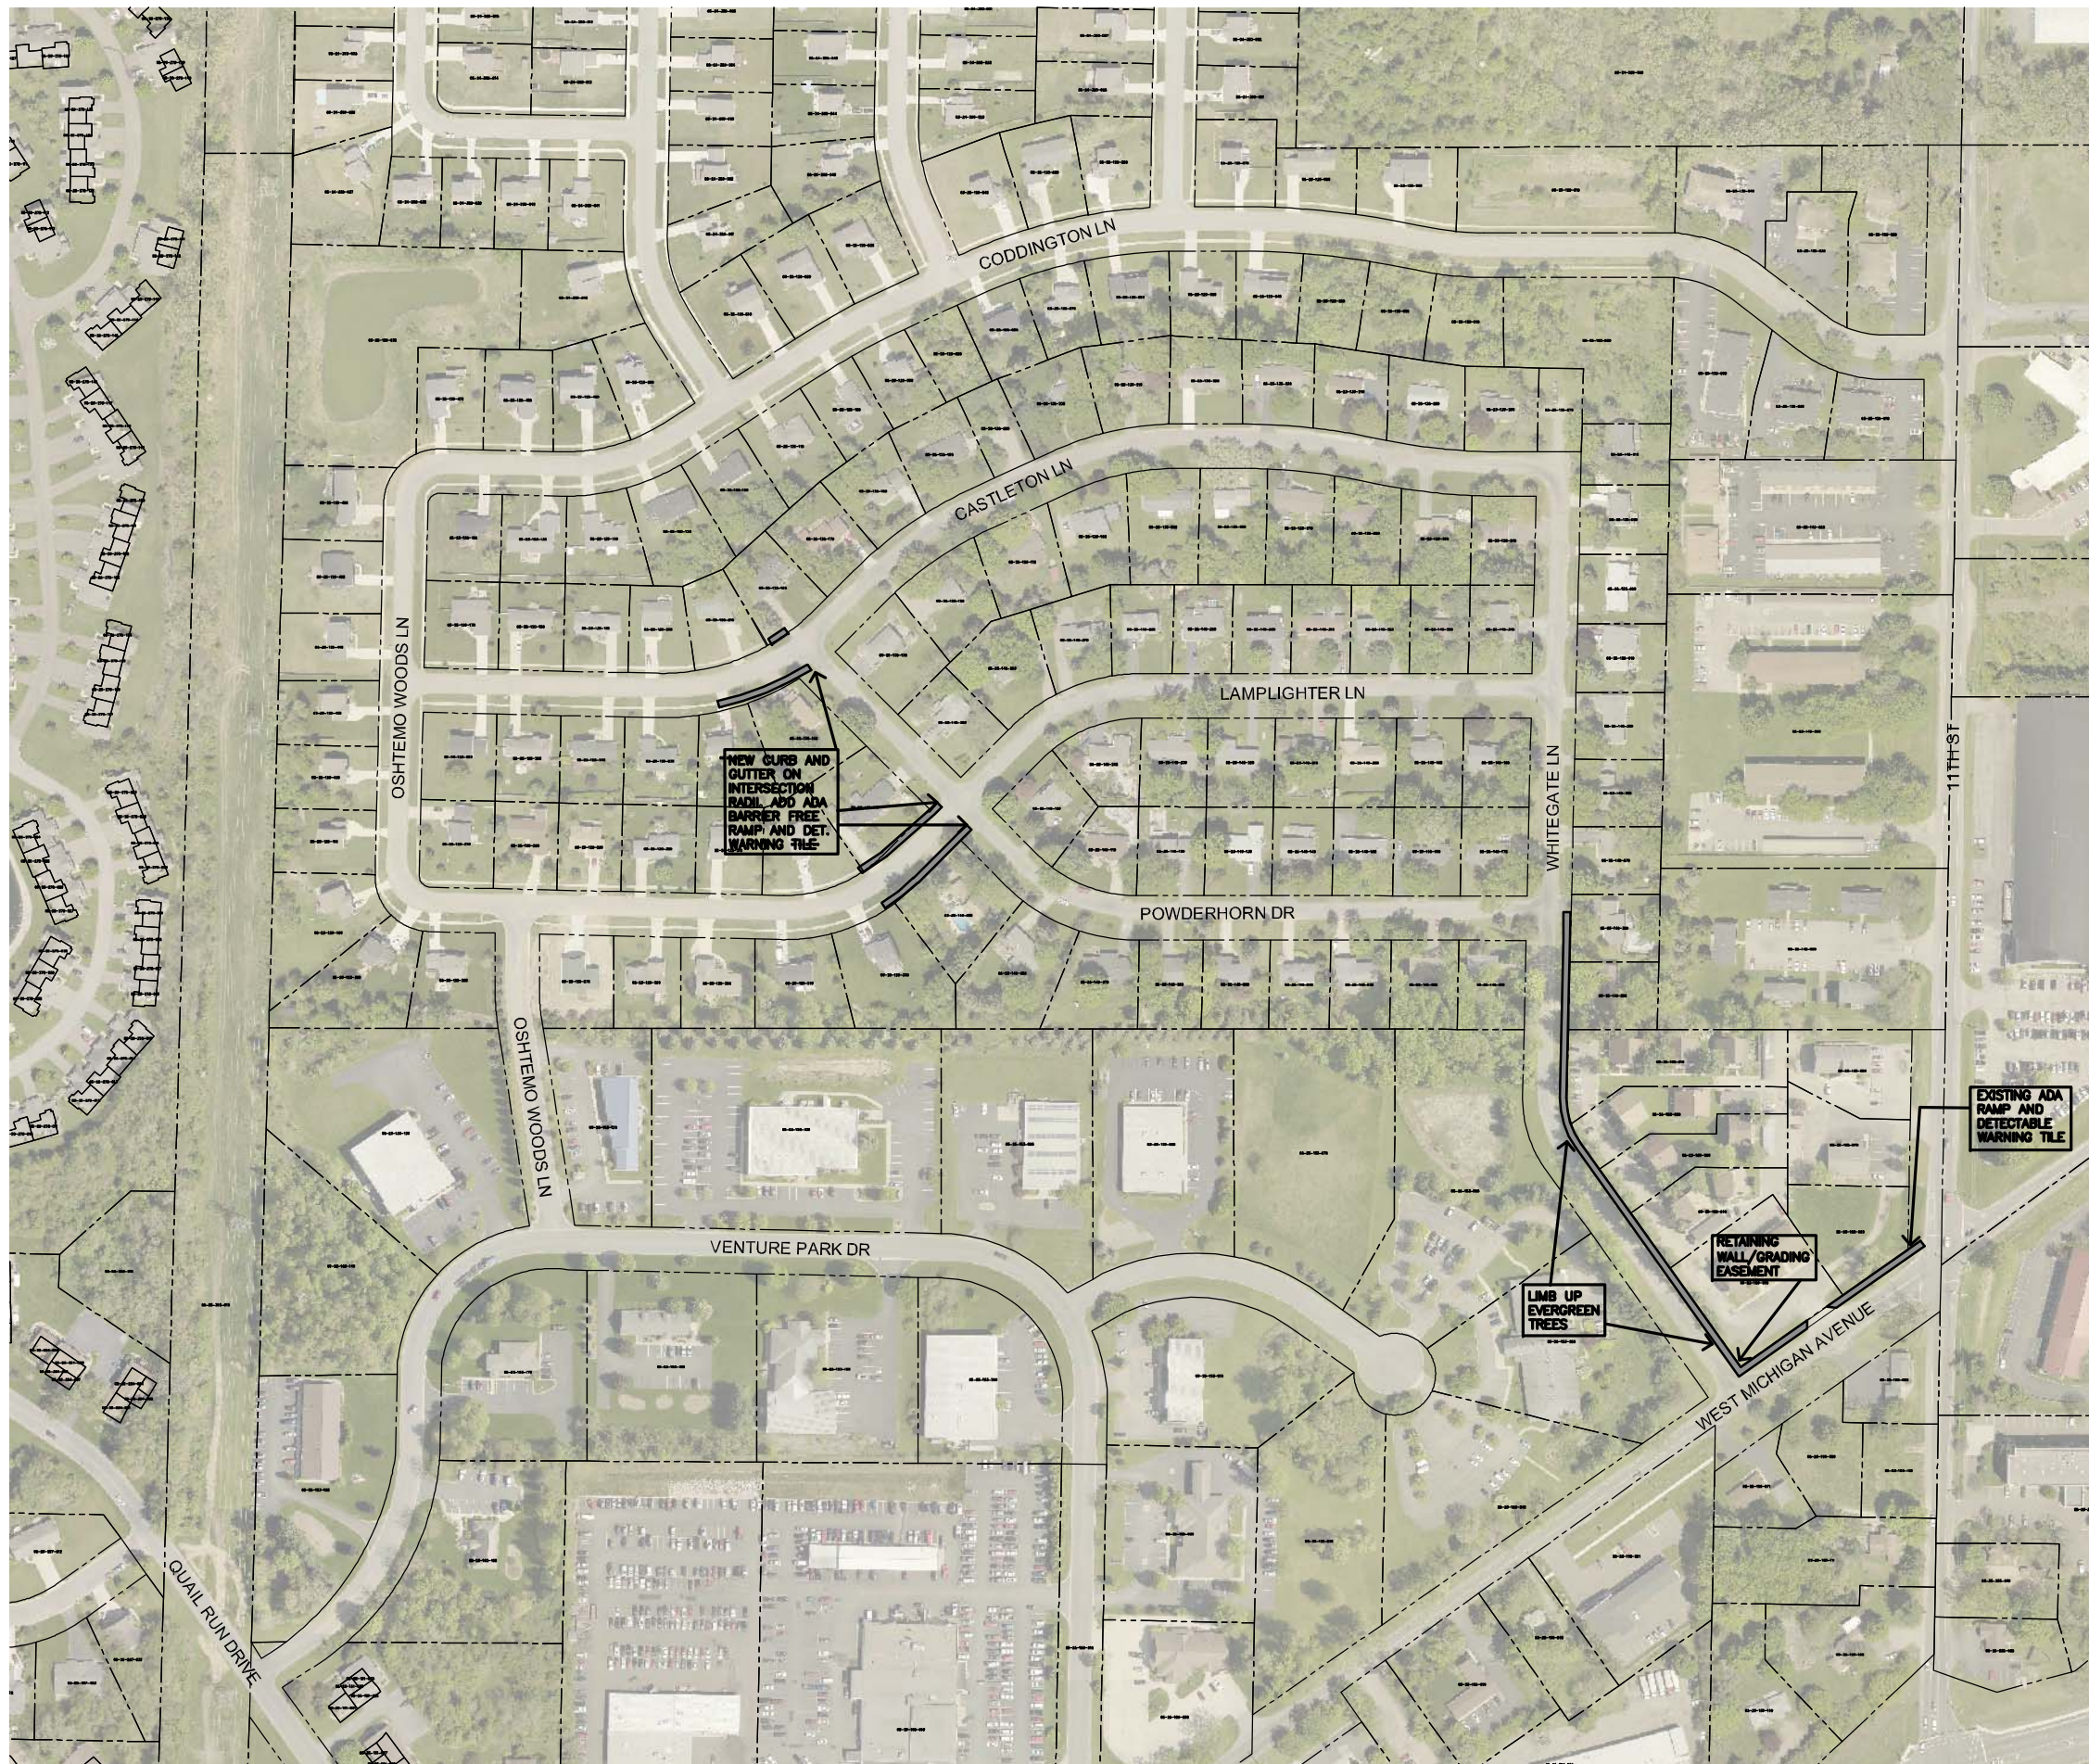


LEGEND


PROPOSED APPROXIMATE SIDEWALK LOCATION
5 or 6' WIDE CONCRETE WALK

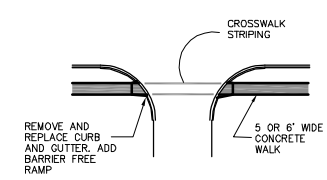

CROSSWALK AT COMMERCIAL DRIVE - TYPICAL
NOT TO SCALE

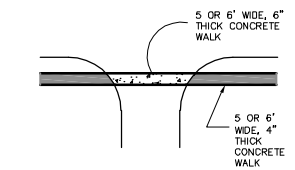

CROSSWALK AT RESIDENTIAL DRIVE - TYPICAL
NOT TO SCALE

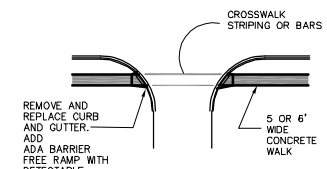

CROSSWALK AT PUBLIC STREET R.O.W. - TYPICAL
NOT TO SCALE

6' WIDE CONCRETE WALK
- WEST MICHIGAN AVENUE

5' WIDE CONCRETE WALK
- WHITEGATE LANE
- CODDINGTON LANE
- CASTLETON LANE

NOT FOR CONSTRUCTION