








J:\GIS Client\Kal-GD\Osh-GD\Twp_Proj\2250516 GIS Support\Public Works\2250516 USDA Projects\aprx\feria-2/3/2026 1:14 PM

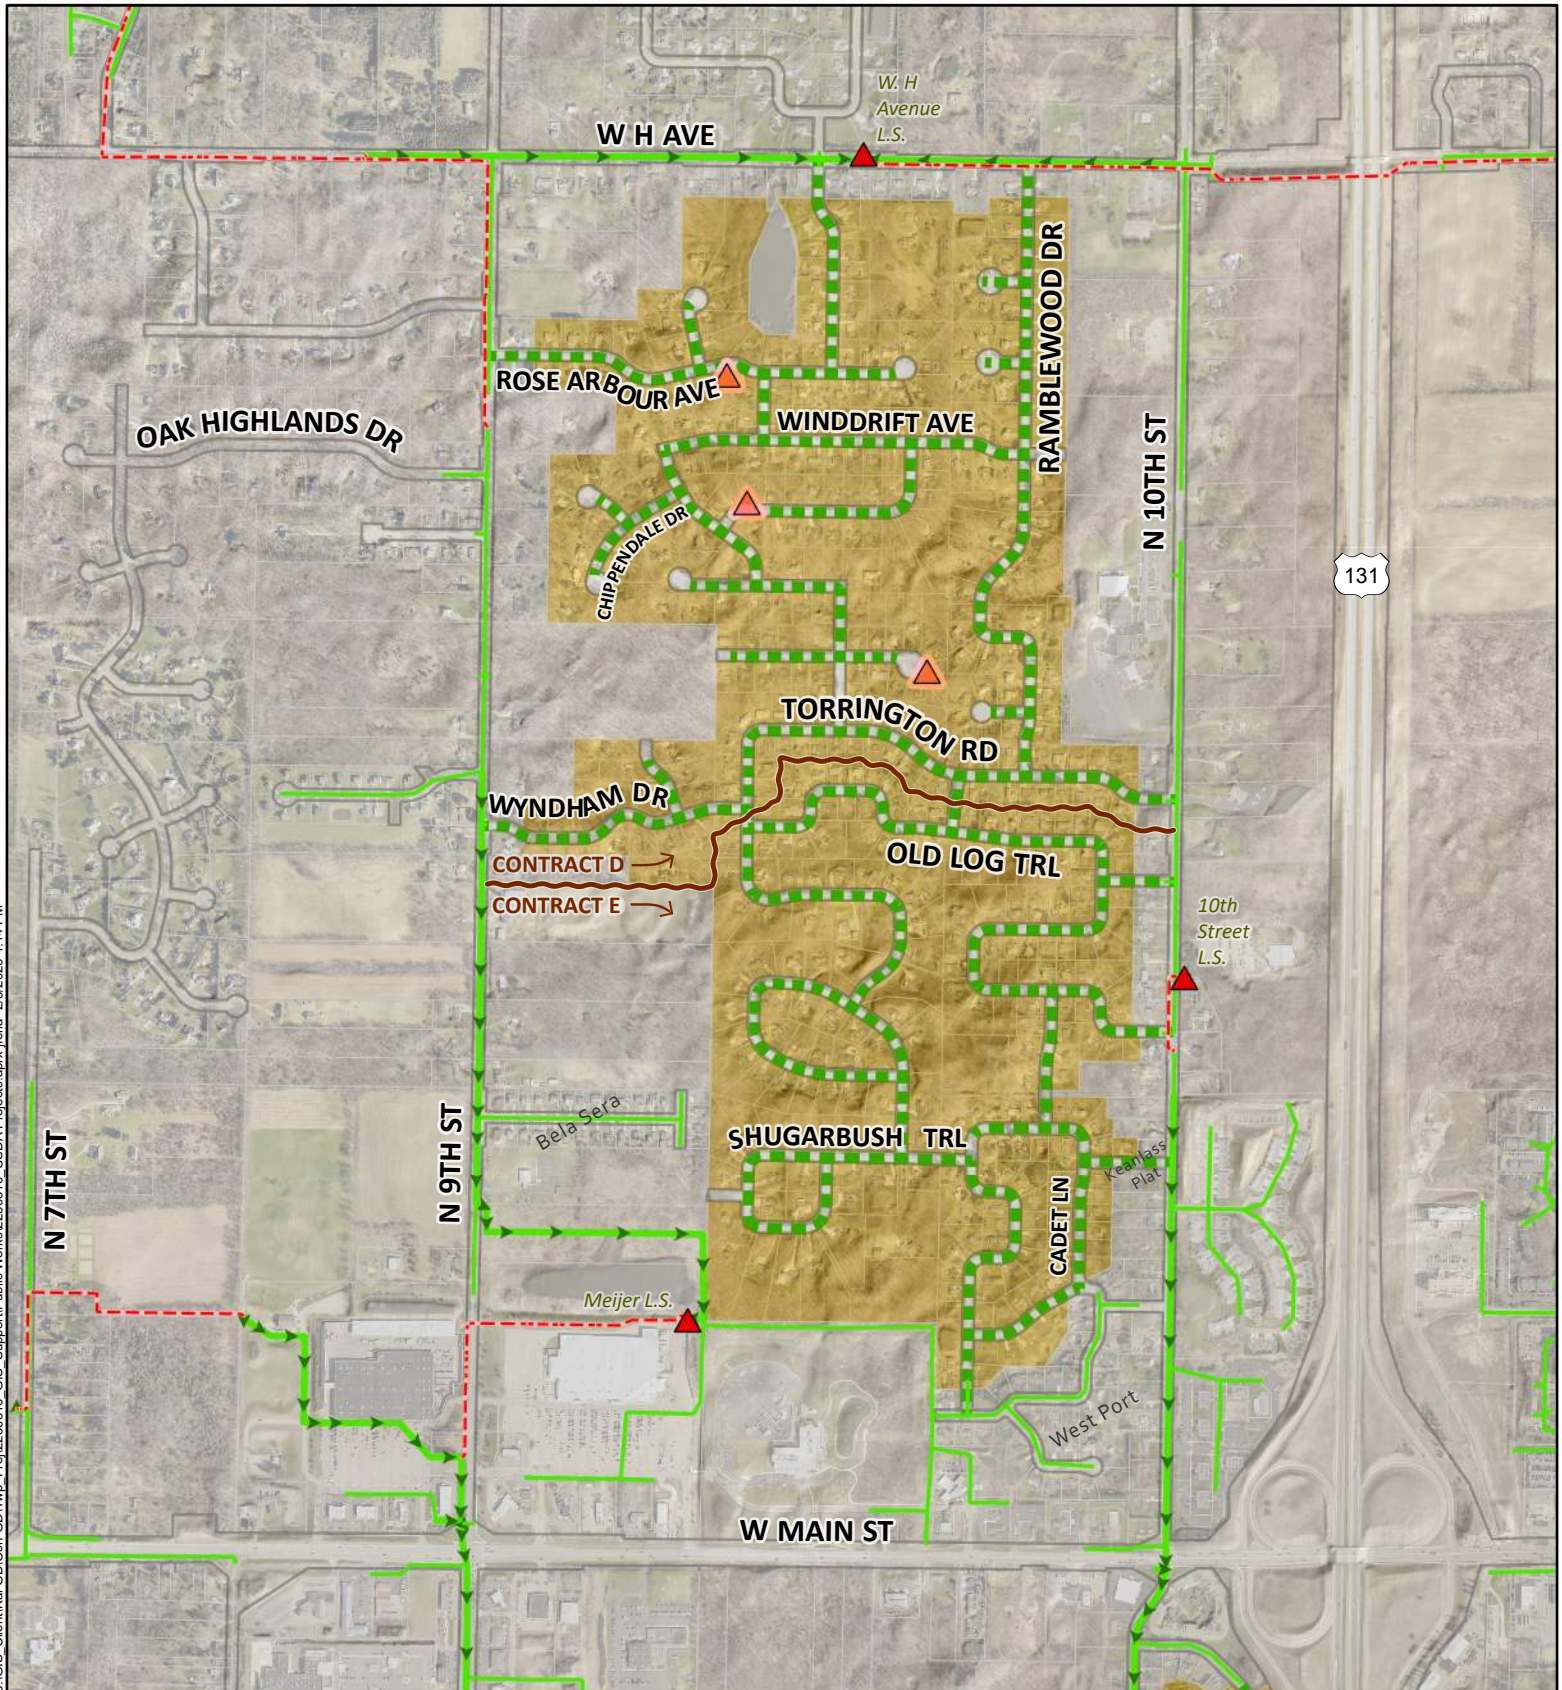

LEGEND

-  Proposed Sanitary Sewer
-  Existing Sanitary Sewer
-  Existing Force Main
-  Existing Lift Station
-  Proposed Lift Station

 New Connection
Est. Number of Connections
Contract D: 290
Contract E: 220



USDA NEIGHBORHOOD

SANITARY SEWER EXTENSION PHASE 2 WESTPORT S - CONTRACT E WESTPORT N - CONTRACT D

This map is for reference purposes only. While it is intended to be an accurate graphic representation, its accuracy cannot be guaranteed. Any conclusions or information derived from this map are at the users sole risk.

